


LANDER COUNTY
T32N R44E

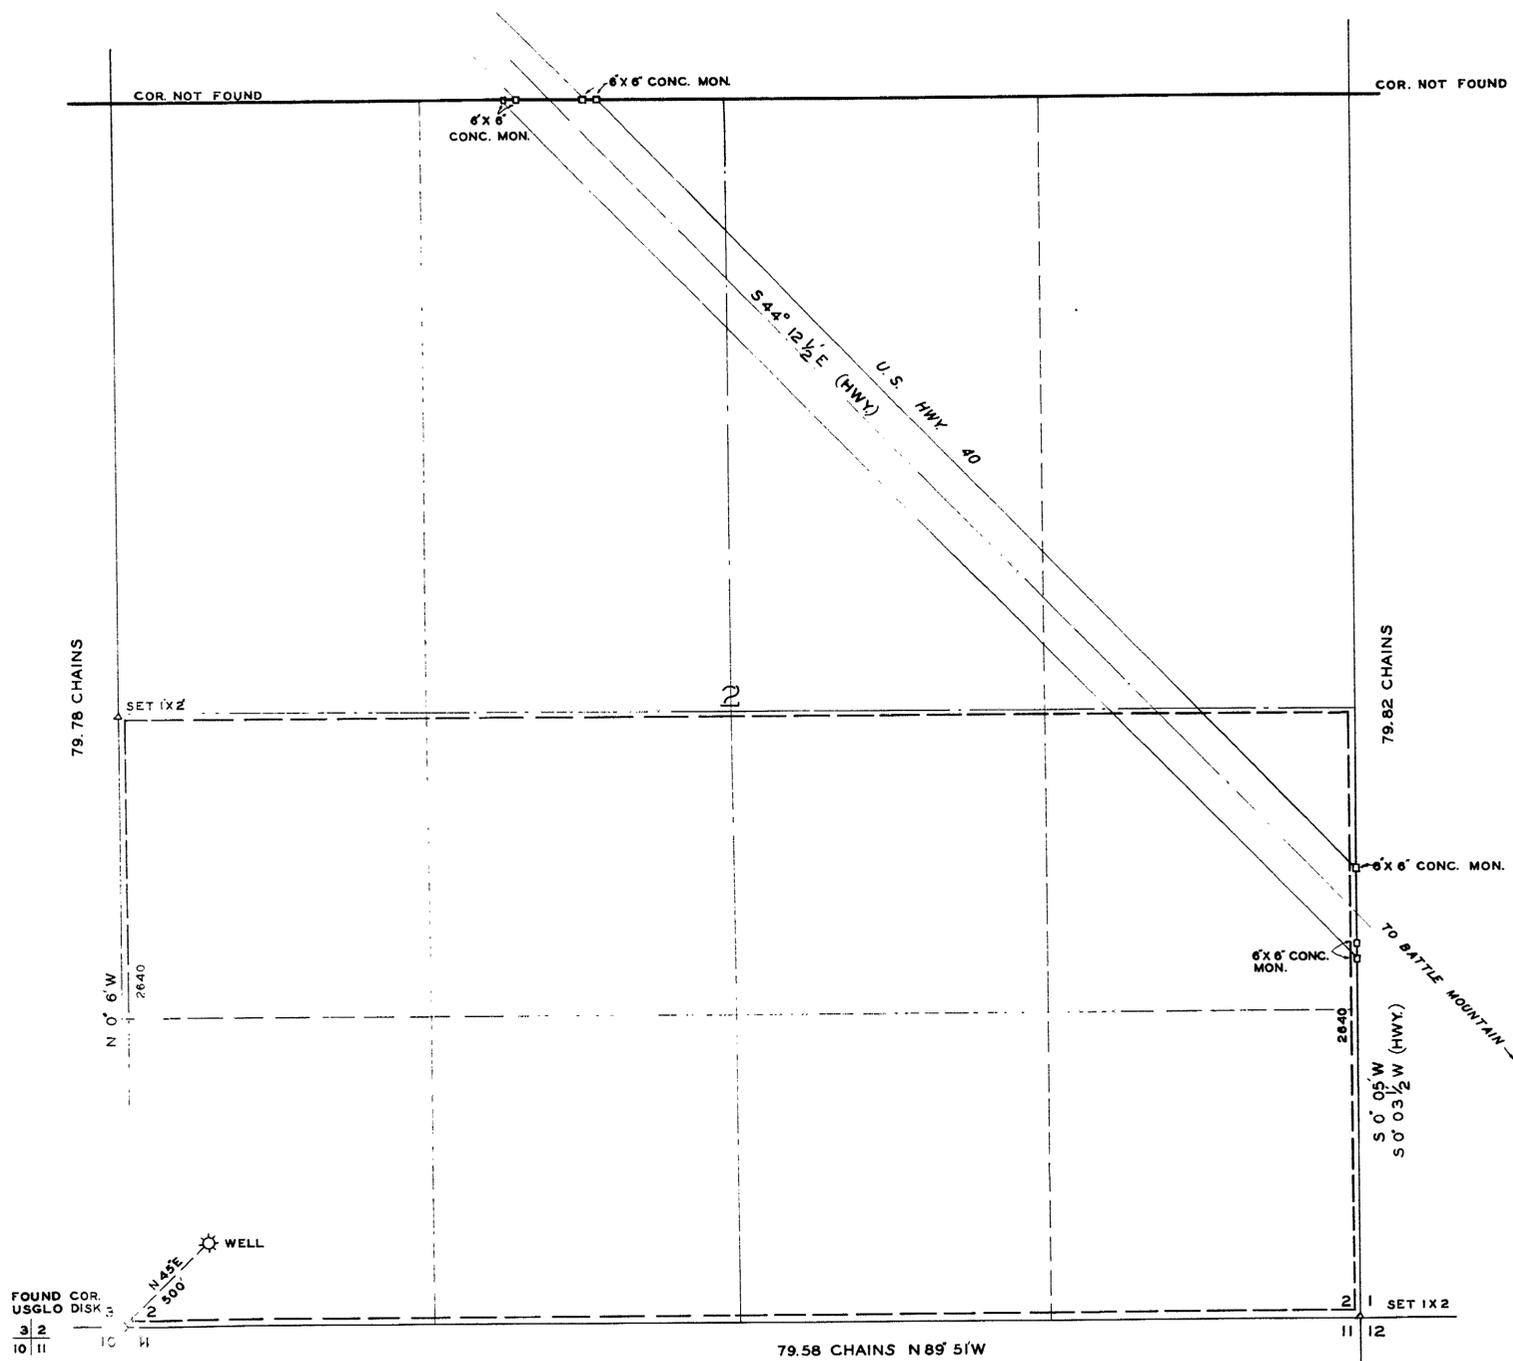


STATE OF NEVADA,
COUNTY OF

I, SIDNEY H. SMYTH, BEING FIRST DULY SWORN, DEPOSE AND SAY THAT THIS MAP, CONSISTING OF ONE SHEET, HAS BEEN CORRECTLY DRAWN TO THE DESIGNATED SCALE FROM FIELD NOTES OF A SURVEY MADE UNDER MY SUPERVISION AND DIRECTION BETWEEN THE 2ND DAY OF JULY AND THE 5TH DAY OF JULY, 1955; THAT IT TRULY AND CORRECTLY REPRESENTS THE PROPOSED LOCATION AND EXTENT OF THE WORKS USED TO DIVERT WATER FROM UNDERGROUND SOURCE, IN LANDER COUNTY, BY S.H. SMYTH JR., FOR IRRIGATION PURPOSES. THAT THE PROPOSED POINT OF DIVERSION, THE APPROXIMATE LOCATION AND SIZE OF THE DIVERTING CHANNEL, ALL RESERVOIRS OR BASINS, THE LOCATION AND NAMES OF ALL OTHER WORKS WHICH WILL CROSS OR CONNECT WITH THE PROPOSED WORKS, AND THE BOUNDARY OF ALL LANDS, SHOWING BY 40 ACRE SUBDIVISIONS THE AREA PROPOSED TO BE IRRIGATED, ARE FULLY AND CORRECTLY DESIGNATED THEREON.

Sidney H. Smyth
STATE WATER RIGHT SURVEYOR

SUBSCRIBED AND SWORN TO BEFORE ME THIS 23 DAY OF September 1955

Jeanne B. Smith
NOTARY PUBLIC IN AND FOR Lander COUNTY, NEVADA

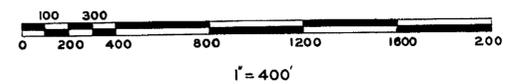

FILED
SEP 23 1955
10 23 PM 2 18

MAP
TO ACCOMPANY APPLICATION TO APPROPRIATE
WATER FROM AN UNDERGROUND SOURCE
BY
SIDNEY SMYTH JR.
IN
LANDER COUNTY
S. H. SMYTH JR.
STATE WATER RIGHT
SURVEYOR NO. 247

17400