

  
 T. 32 N., R. 59 E.  
 M.D.B. & M.

I, JAMES D. WALLACE JR., BEING FIRST DULY SWORN, DEPOSE AND SAY THAT THIS MAP HAS BEEN CORRECTLY DRAWN TO THE DESIGNATED SCALE FROM FIELD NOTES OF A SURVEY MADE BY FORCES UNDER MY SUPERVISION ON THE 4TH DAY OF SEPTEMBER, 1957, THAT IT TRULY AND CORRECTLY REPRESENTS THE LOCATION AND EXTENT OF THE WORKS USED TO DIVERT WATER FROM AN UNDERGROUND SOURCE IN ELKO COUNTY, NEVADA, BY THE STATE OF NEVADA, DEPARTMENT OF HIGHWAYS, FOR DOMESTIC USE, (HIGHWAY MAINTENANCE STATION AND PUBLIC USE), THAT THE LOCATION OF THE WELL, STORAGE TANK, THE SIZE AND CAPACITY OF THE DIVERTING CONDUITS, THE LOCATION OF ALL OTHER WORKS WHICH CROSS OR CONNECT WITH SAID WORKS AND THE BOUNDARY OF THE LANDS ON WHICH THE WATER IS TO BE USED ARE FULLY AND CORRECTLY DESIGNATED THEREON.


*James D. Wallace Jr.*  
 STATE WATER RIGHT SURVEYOR

SUBSCRIBED AND SWORN TO BEFORE ME THIS 23RD DAY OF OCTOBER, 1957.

*Paul Springmeyer*  
 NOTARY PUBLIC IN AND FOR ORMSBY COUNTY, NEVADA

$A = 20^{\circ}46'30''$   
 $R = 5000'$   
 $L = 1812.96'$   
 $T = 916.54'$

SECTION 24  
SECTION 25

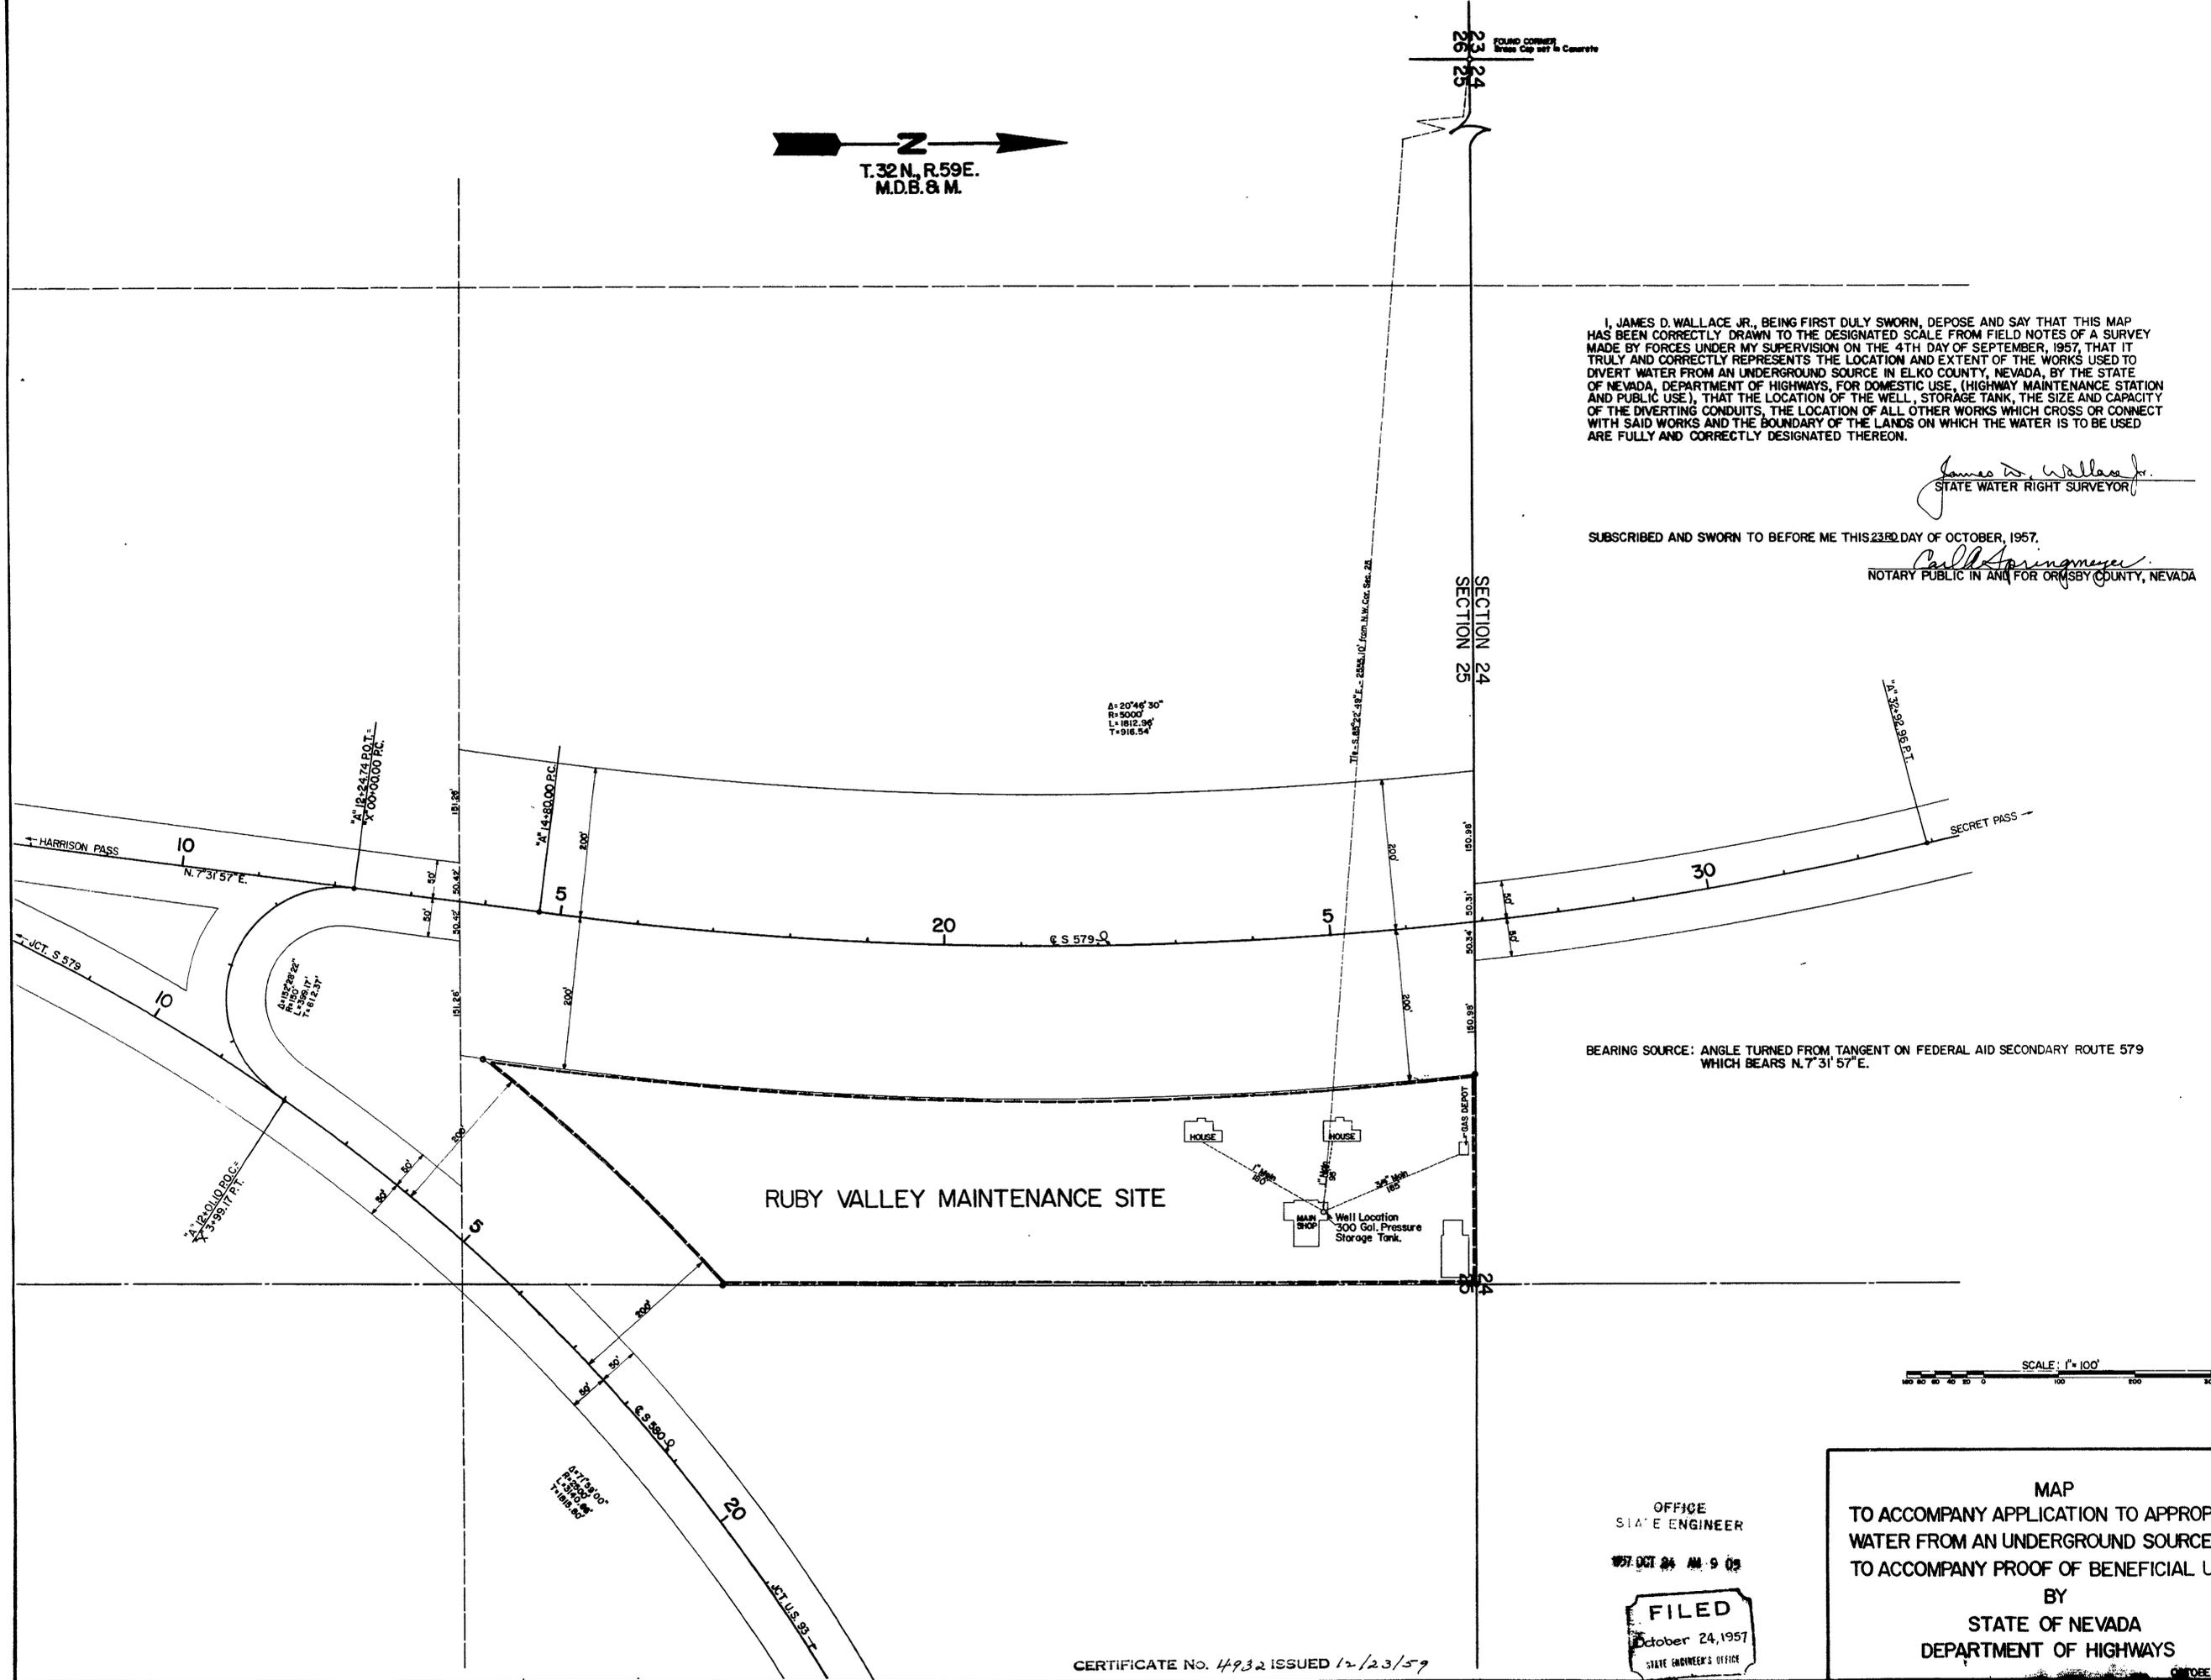

BEARING SOURCE: ANGLE TURNED FROM TANGENT ON FEDERAL AID SECONDARY ROUTE 579 WHICH BEARS N. 73° 31' 57" E.

SCALE: 1" = 100'

OFFICE  
 STATE ENGINEER  
 1957 OCT 24 AM 9 05

**FILED**  
 October 24, 1957  
 STATE ENGINEER'S OFFICE

MAP  
 TO ACCOMPANY APPLICATION TO APPROPRIATE  
 WATER FROM AN UNDERGROUND SOURCE AND  
 TO ACCOMPANY PROOF OF BENEFICIAL USE  
 BY  
 STATE OF NEVADA  
 DEPARTMENT OF HIGHWAYS

CERTIFICATE No. 4932 ISSUED 12/23/57

OCTOBER 23, 1957