


T34N, R55E
MDB&M

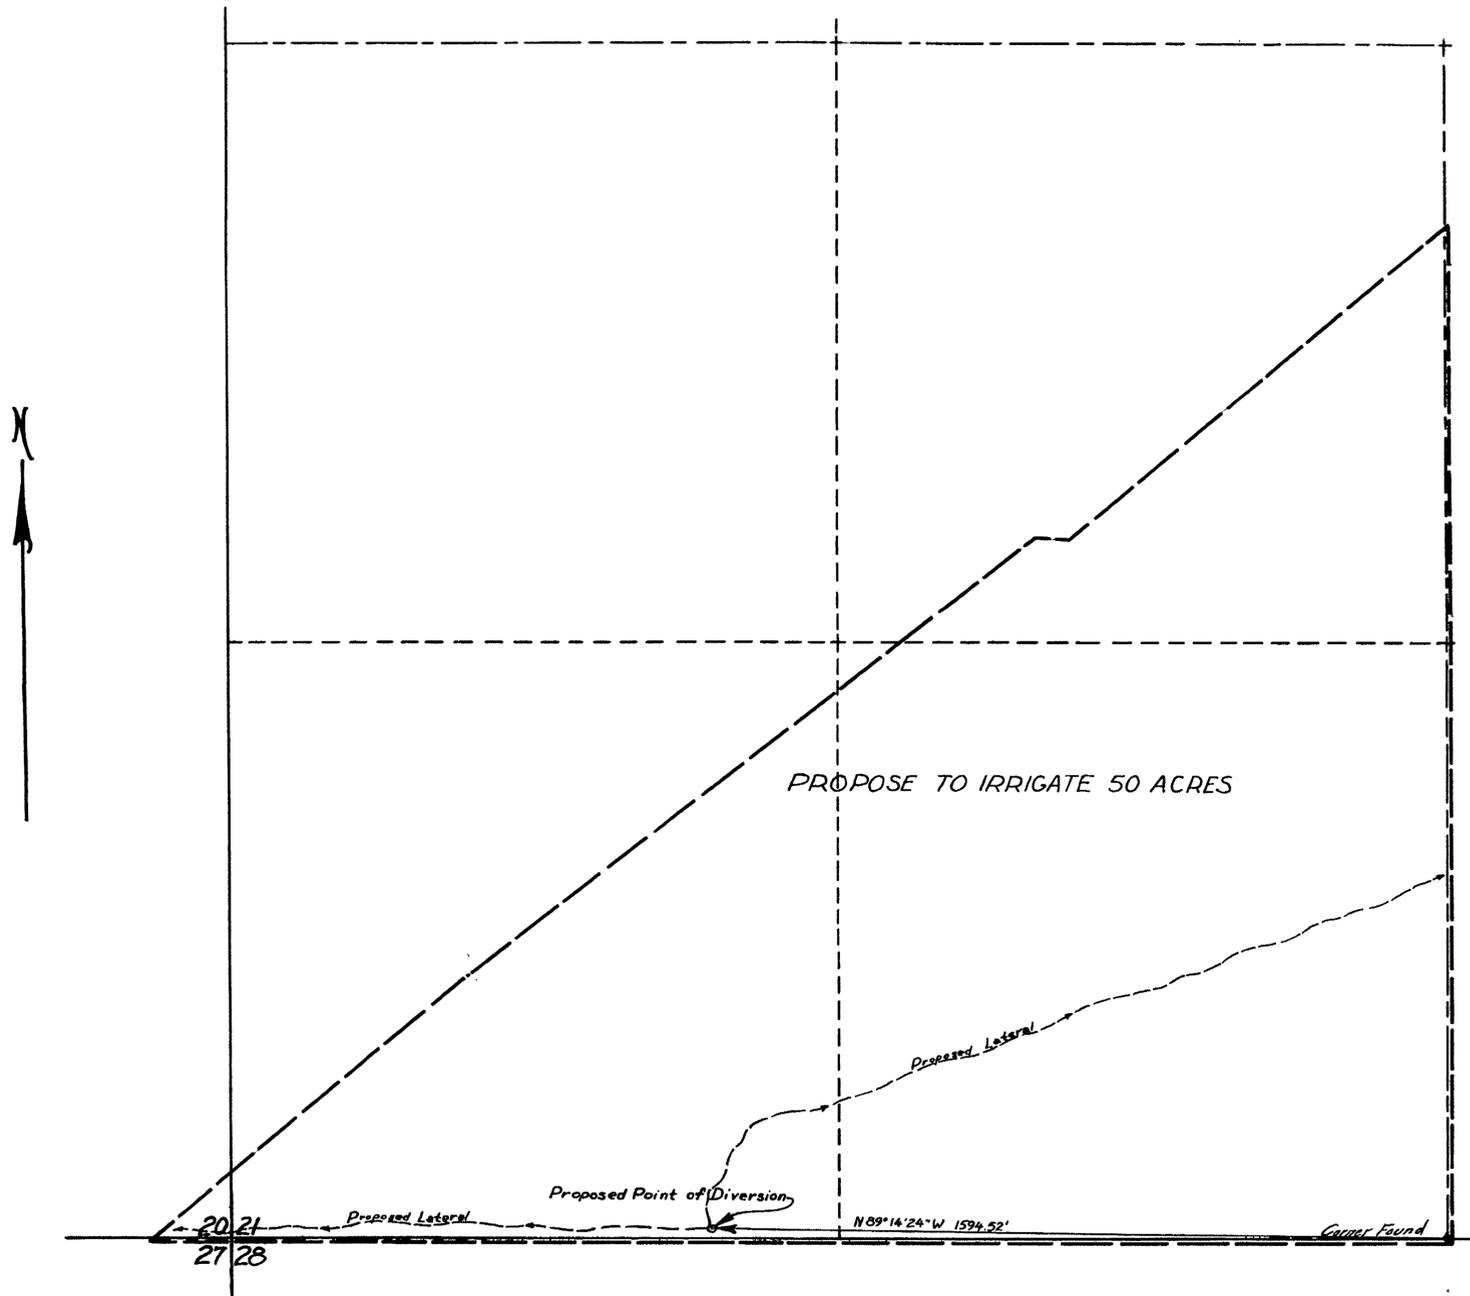

STATE OF NEVADA } S.S.
COUNTY OF ELKO }


I, W. H. Settelmeyer, being first duly sworn, depose and say that this map, consisting of one sheet, has been correctly drawn to the designated scale from field notes of a survey made by me on the 16th day of April, 1958; that it truly and correctly represents the proposed location and extent of the works used to divert water from underground sources in Elko County by Richard W. Combs, for irrigation purposes; that the proposed point of diversion, the approximate location and size of the diverting channel, all reservoirs or basins, the location and names of all other works which will cross or connect with the proposed works, and the boundary of all lands, showing by 40 acre subdivisions the areas proposed to be irrigated, are fully and correctly designated hereon.

W. H. Settelmeyer
STATE WATER RIGHT SURVEYOR

Subscribed and sworn to before me this 17th day of April, 1958.

Charles L. Carey
NOTARY PUBLIC IN AND FOR
ELKO COUNTY, NEVADA

SCALE: 1" = 200'

 

OFFICE
ENGINEER
1958 APR 28 AM 11 24

FILED
April 28, 1958
NEVADA SURVEYING OFFICE

MAP
TO ACCOMPANY APPLICATION TO
APPROPRIATE WATER FOR IRRIGATION
BY RICHARD W. COMBS FROM UNDERGROUND
SOURCES IN ELKO COUNTY, NEVADA

17465

17465