


STATE of NEVADA } ss
 County of ORMSBY }
 I, Walter G. Reid, being first duly sworn, depose and say that this map, consisting of one sheet, has been correctly drawn to the designated scale, from field notes of a survey made by me February 9th, 1958, that it truly and correctly represents the proposed location and extent of the works used to divert water from an underground source, in Mineral County, by Sweetwater Ranch Company, for irrigation purposes. That that proposed point of diversion, the approximate location of the diverting channels, all reservoirs or basins, the location and names of all other works which will cross or connect with the proposed works, and the boundary of all lands, showing by 40-acre subdivisions the areas proposed to be irrigated are fully and correctly designated thereon.

Walter G. Reid
 State Water Right Surveyor

Subscribed and sworn to before me this 2nd day of April, 1958.

[Signature]
 Notary Public in and for Ormsby County, Nevada.
 My Commission Expires June 12, 1961

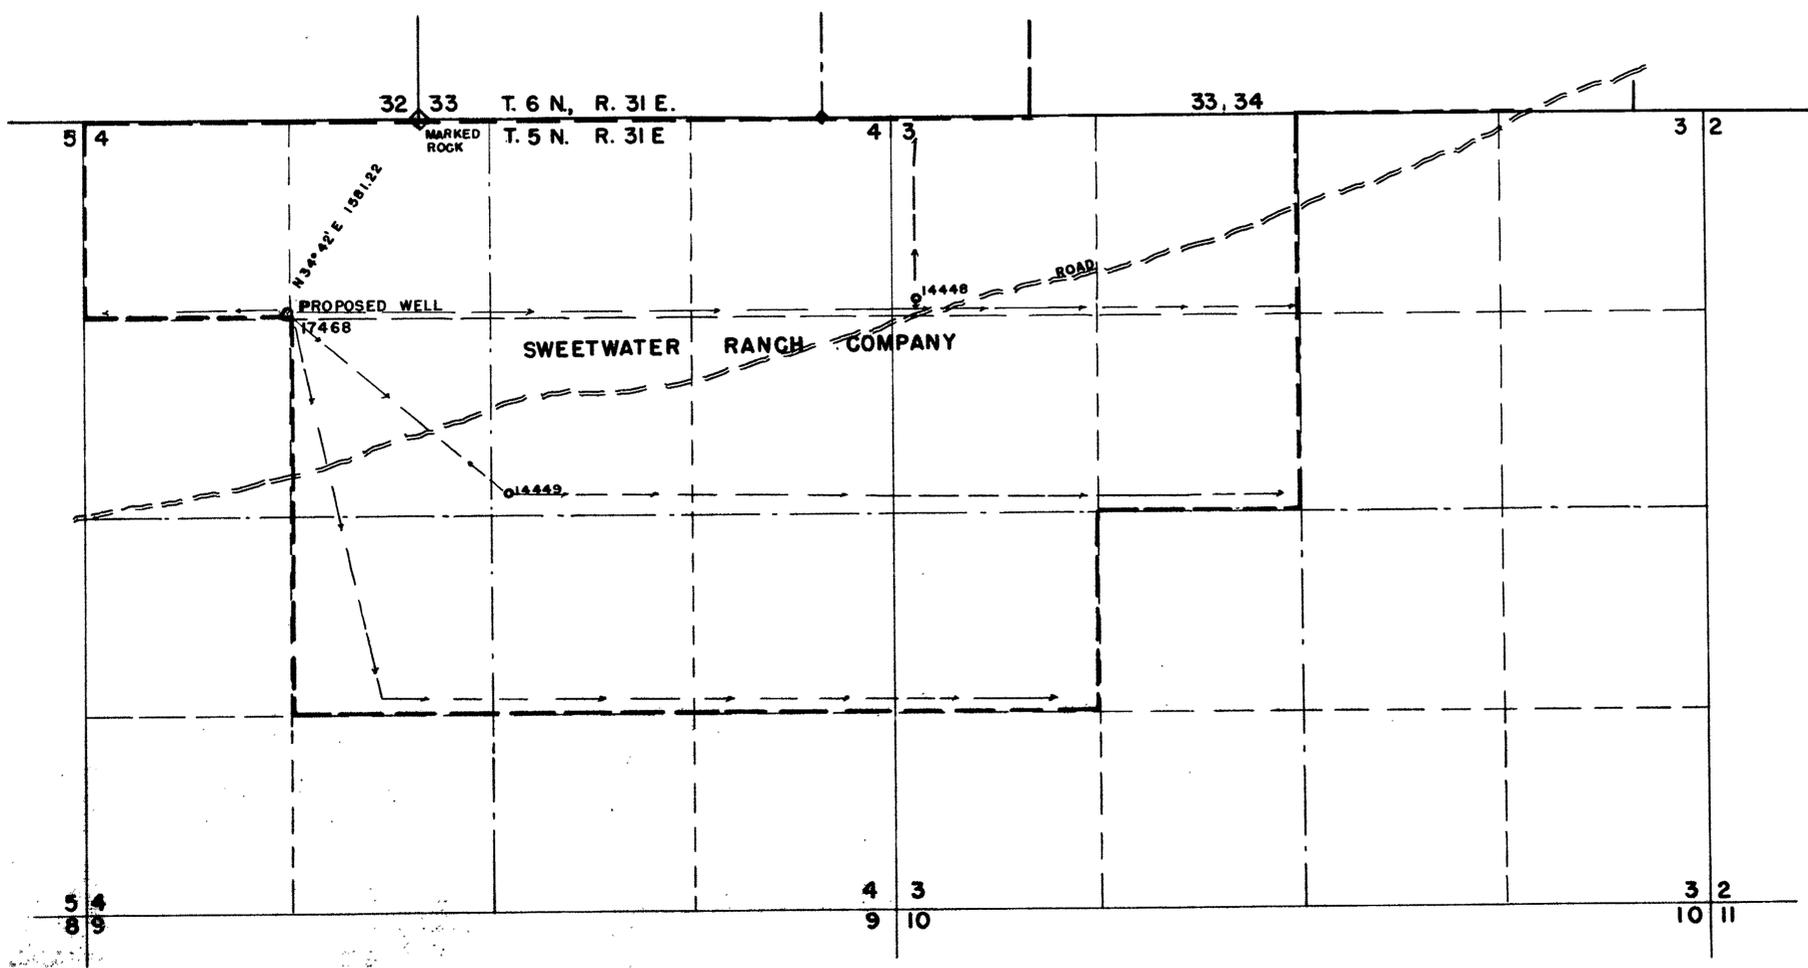

SCALE - 1" = 600'



OFFICE
 CIVIL ENGINEER
 1958 APR 1 PM 1 53

FILED
 APR 11 1958

MAP
 TO ACCOMPANY APPLICATION
 TO APPROPRIATE WATER FOR
 IRRIGATION AND DOMESTIC
 BY SWEETWATER RANCH COMPANY
 FROM UNDERGROUND SOURCES

See letter
 May 13, 1958

17468

File Under 17467