


STATE OF NEVADA
 COUNTY OF ORMSBY } SS
 I, WALTER G. REID, BEING FIRST DULY SWORN, DEPOSE AND SAY THAT THIS MAP, CONSISTING OF ONE SHEET, HAS BEEN CORRECTLY DRAWN TO THE DESIGNATED SCALE FROM FIELD NOTES OF A SURVEY MADE BY ME ON FEBRUARY 27TH, 1958; THAT IT TRULY AND CORRECTLY REPRESENTS THE PROPOSED LOCATION AND EXTENT OF THE WORKS USED TO DIVERT WATER FROM UNDERGROUND SOURCES, IN LYON COUNTY, BY E. PETRONI, FOR IRRIGATION PURPOSES. THAT THE PROPOSED POINTS OF DIVERSION, THE APPROXIMATE LOCATION OF THE DIVERTING CHANNELS, ALL RESERVOIRS OR BASINS, THE LOCATION AND NAMES OF ALL OTHER WORKS WHICH WILL CROSS OR CONNECT WITH THE PROPOSED WORKS, AND THE BOUNDARY OF ALL LANDS, SHOWING BY 40-ACRE SUBDIVISIONS THE AREAS PROPOSED TO BE IRRIGATED, ARE FULLY AND CORRECTLY DESIGNATED THEREON.

Walter G. Reid
 STATE WATER RIGHTS SURVEYOR

SUBSCRIBED AND SWORN TO BEFORE ME THIS 5th DAY OF March, 1958


Wm. Hicks Sherman
 NOTARY PUBLIC IN AND FOR ORMSBY COUNTY, NEVADA

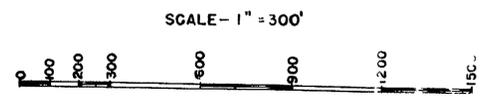

MAP
 TO ACCOMPANY APPLICATION
 TO APPROPRIATE WATER FOR
 IRRIGATION
 BY E. PETRONI FROM
 UNDERGROUND SOURCES

FILED
 March 5, 1958
 STATE ENGINEER'S OFFICE

Place in → 17479 17480

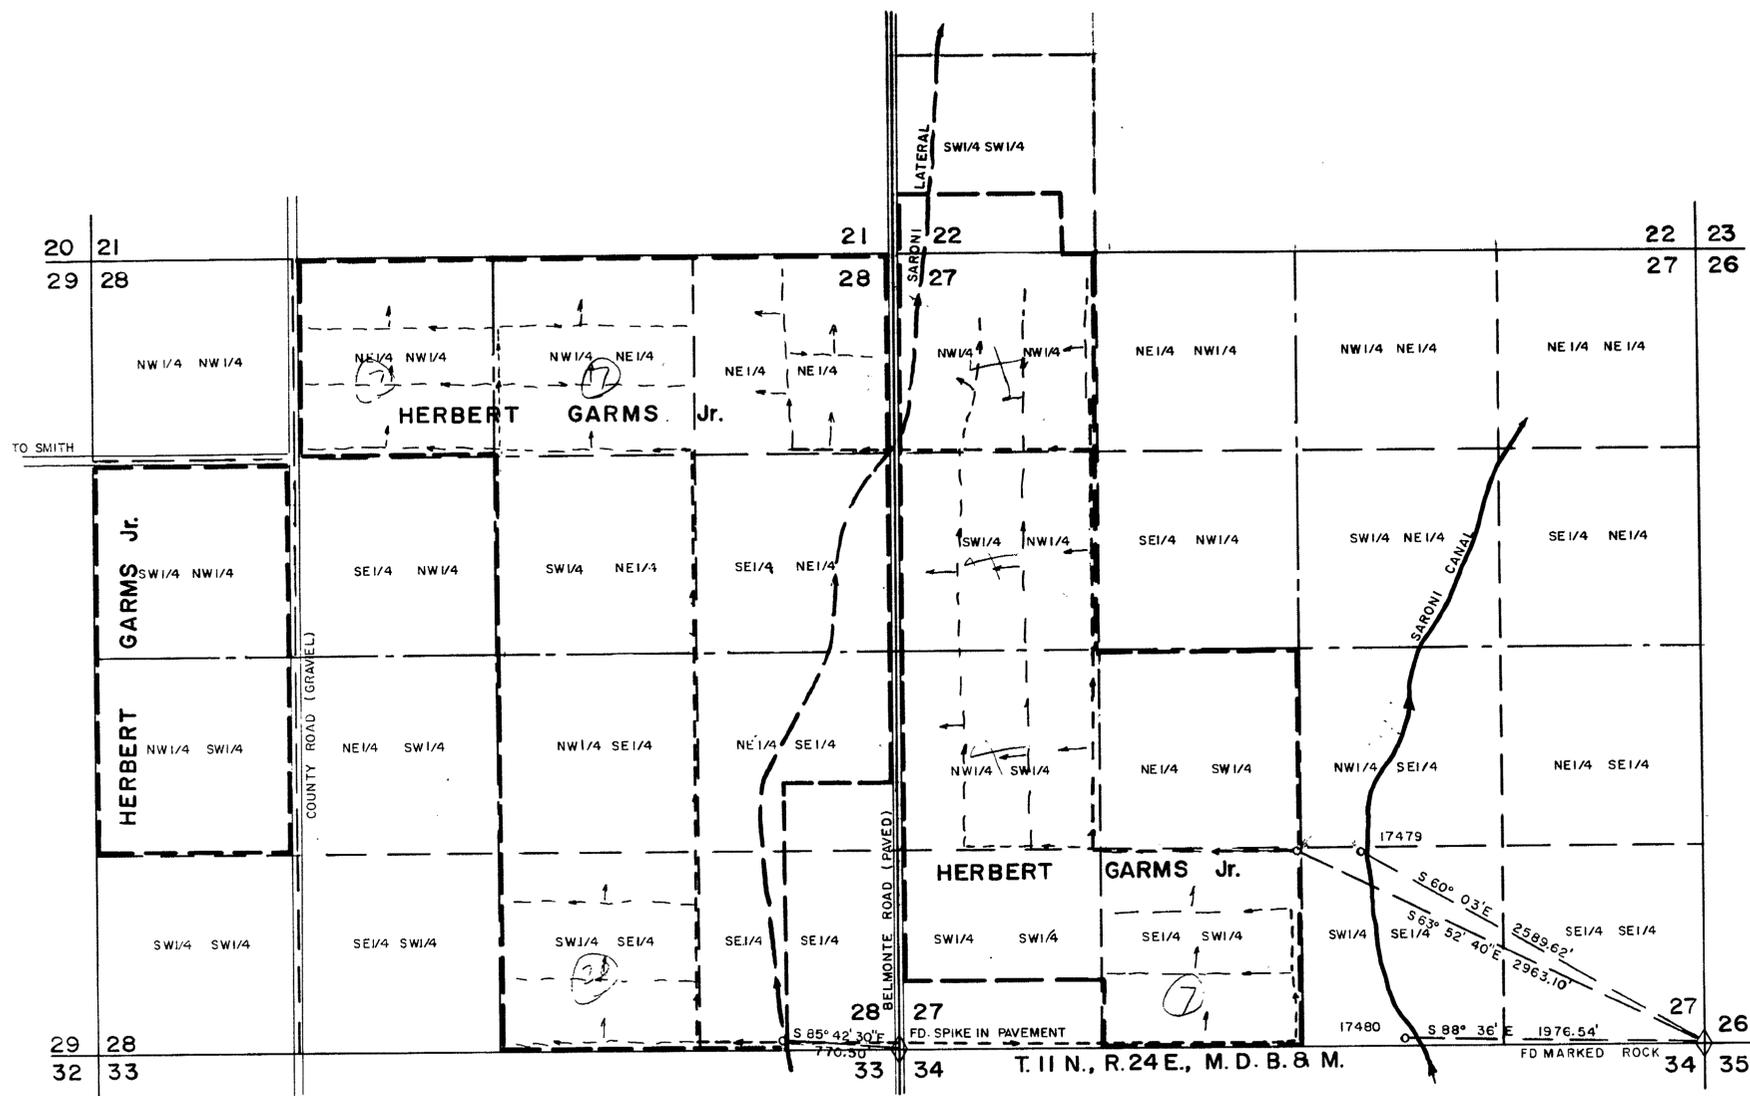


SECTION	SUB-DIVISION	TOWN-SHIP	RANGE	CULTIVATED ACREAGE	DESCRIPTION OF CULTURE	DATE OF FIRST CULTURE
22	SW 1/4 SW 1/4	11 N	24 E	—		
27	NW 1/4 NW 1/4	11 N	24 E	36	CROPS	
27	" "	" "	" "	—		
27	SW 1/4 NW 1/4	" "	" "	38	CROPS	
27	NW 1/4 SW 1/4	" "	" "	38	CROPS	
27	SW 1/4 SW 1/4	" "	" "	—		
27	NE 1/4 SW 1/4	" "	" "	—		
27	SE 1/4 SW 1/4	" "	" "	38	CROPS	
28	NE 1/4 NW 1/4	11 N	24 E	36	CROPS	
28	NW 1/4 NE 1/4	" "	" "	38	CROPS	
28	NE 1/4 NE 1/4	" "	" "	38	CROPS	
28	SE 1/4 NE 1/4	" "	" "	—		
28	SW 1/4 NE 1/4	" "	" "	—		
28	NW 1/4 SE 1/4	" "	" "	—		
28	NE 1/4 SE 1/4	" "	" "	—		
28	SE 1/4 SE 1/4	" "	" "	—		
28	SW 1/4 SE 1/4	" "	" "	38	CROPS	


STATE OF NEVADA, }
 COUNTY OF ORMSBY } ss.
 I, BEN LEWIS, BEING FIRST DULY SWORN, DEPOSED AND SAY THAT THIS MAP, CONSISTING OF ONE SHEET, HAS BEEN CORRECTLY DRAWN TO THE DESIGNATED SCALE FROM FIELD NOTES OF A SURVEY MADE BY ME, ON THE 4th DAY OF AUGUST, 1966; THAT IT TRULY AND CORRECTLY REPRESENTS THE PROPOSED LOCATION AND EXTENT OF THE WORKS USED TO DIVERT WATER FROM AN UNDERGROUND SOURCE, IN LYON COUNTY, BY HERBERT GARMS JR. FOR IRRIGATION PURPOSES. THAT THE PROPOSED POINT OF DIVERSION, THE APPROXIMATE LOCATION AND SIZE OF THE DIVERTING CHANNEL, ALL RESERVOIRS OR BASINS, THE LOCATION AND NAMES OF ALL OTHER WORKS WHICH WILL CROSS OR CONNECT WITH THE PROPOSED WORKS, AND THE BOUNDARY OF ALL LANDS, SHOWING BY 40-ACRE SUBDIVISIONS THE AREAS PROPOSED TO BE IRRIGATED, ARE FULLY AND CORRECTLY DESIGNATED THEREON.

Ben Lewis
 STATE WATER RIGHT SURVEYOR

SUBSCRIBED AND SWORN TO BEFORE ME
 THIS 2nd DAY OF February, 1967.
Mrs. Hilda Sherwood
 NOTARY PUBLIC IN AND FOR ORMSBY COUNTY, NEVADA

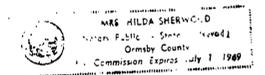

BASIS OF BEARING.
 SOUTH LINE OF SECTION 27, WEST AS SHOWN
 ON APPLICATION OF E. PETRONI. 1958

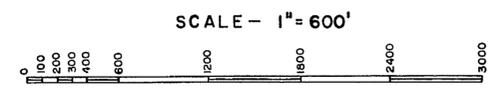

MAP
 TO ACCOMPANY APPLICATION
 TO CHANGE THE POINTS OF DIVERSION
 BY HERBERT GARMS Jr.
 FROM AN UNDERGROUND SOURCE
 APPLICATION No. 17479 AND 17480
 IN LYON COUNTY, NEVADA

23667 CERTIFICATE No. 8084 ISSUED 6-5-73

23668 CERTIFICATE No. 7695 ISSUED 10-21-72

FILED
 Feb. 2, 1967
 STATE ENGINEER'S OFFICE

1967 FEB 2 PM 1:13

23668 23667 17480 17479