


STATE OF NEVADA S.S.  
County of White Pine

I, Robert W. Millard, being first duly sworn, depose and say that this map, consisting of one sheet, has been correctly drawn to the designated scale from field notes of a survey made under my supervision and direction between the 12th and 14th days of September, 1957; that it truly and correctly represents the location and extent of the proposed works used to divert water from TUB SPRINGS, in White Pine County, by C-B RANCH COMPANY for stockwatering purposes. That the proposed point of diversion, the approximate location and size of the diverting channel or other conduit, the place and manner of use, and the location and names of all other works or streams which are crossed by, or connected with the said works, are fully and correctly designated thereon.

*Robert W. Millard*  
State Water Right Surveyor

Subscribed and sworn to before me this 16th day of January, 1958


*Notary Public*  
Notary Public in and for White Pine County, Nevada.  
My commission expires December 22, 1961.

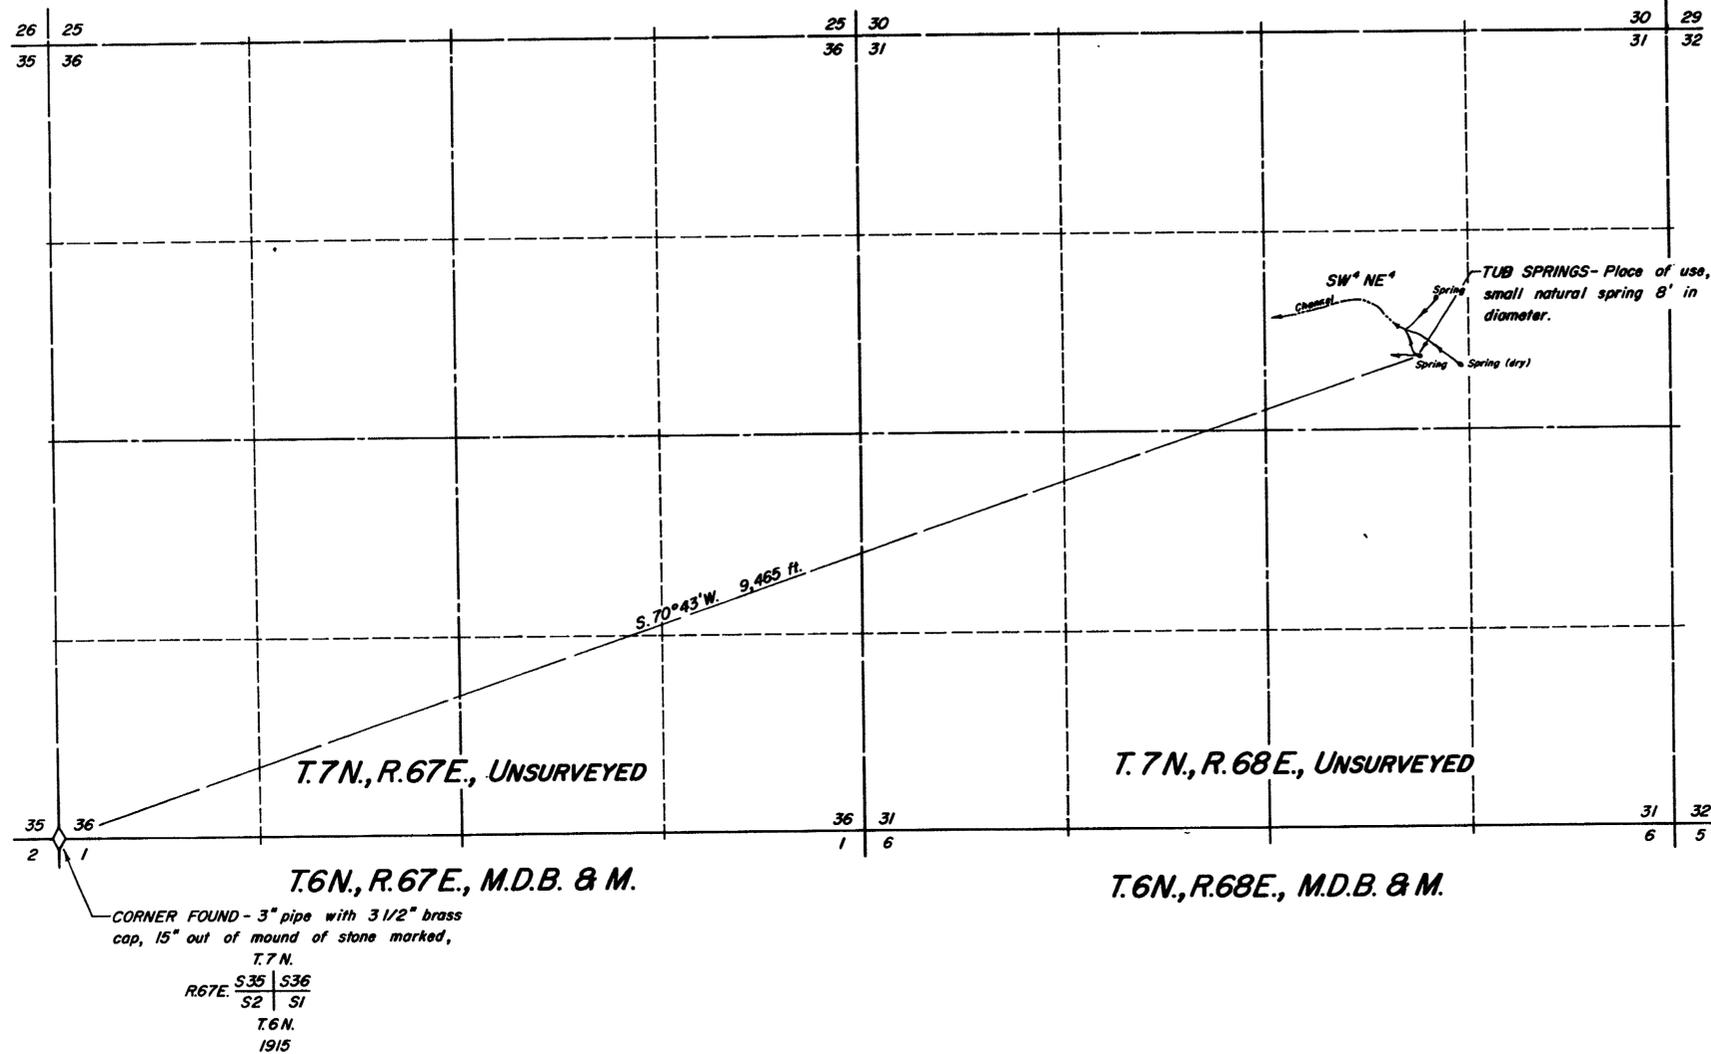

CORNER FOUND - 3" pipe with 3/2" brass cap, 15" out of mound of stone marked,  
T. 7 N.  
R. 67 E. 

S35	S36
S2	S1

  
T. 6 N.  
1915

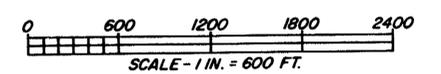

OFFICE  
ENGINEER  
1958 FEB 27 AM 10 53  
**FILED**  
Feb. 27, 1958  
STATE ENGINEERING OFFICE

MAP TO ACCOMPANY APPLICATION  
TO APPROPRIATE WATER  
FOR STOCKWATERING  
BY C-B RANCH COMPANY  
FROM TUB SPRINGS  
SURVEYED BY F. W. MILLARD & SON  
JANUARY 15, 1958 ELY, NEVADA

Write for names of Partners and 10

17497