

State of Nevada  
County of Ormsby

ss.


I, Robert F. Guinn, being first duly sworn, depose and say that this map has been correctly drawn to the designated scale from field notes of a survey made by me between the 1st day of December and the 8th day of December, 1957, that it truly and correctly represents the location and extent of the works to be used to divert water from Unnamed Springs in Washoe Co. by Landa Bros. for stockwatering, irrigation and domestic purposes under applications 17528 & 17532. That the points of diversion, the location of the diverting device, the location and extent of lands owned or controlled by the applicant upon which water applied for under applications 17528 & 17532 is to be used, together with the area and kind of culture in each 40-acre subdivision, and the location and names of all other works or streams which are crossed by or connected with said works are fully and correctly designated thereon.

Robert F. Guinn  
State Water Right Surveyor

Subscribed and sworn to before me this 15th day of April, 1958.

Ma. Wida Sherwood  
Notary Public in and for Ormsby County, Nevada  
My commission expires July 1, 1961.

Note:  
Points of diversion for App'n. No. 17528 & 17532 are the 7 Unnamed Springs shown hereon. From the 1/4 Cor. of Secs. 27 & 28 the location of said springs is as follows:  
No. 1 N. 45°07'W. — 590.13'  
No. 2 N. 70°39'W. — 337.20'  
No. 3 N. 73°59'W. — 288.99'  
No. 4 N. 74°28'W. — 234.07'  
No. 5 N. 74°42'W. — 214.89'  
No. 6 N. 79°49'W. — 323.08'  
No. 7 N. 82°05'W. — 300.25'  
Springs to be improved, with a system of collection ditches to convey water to central ditch.

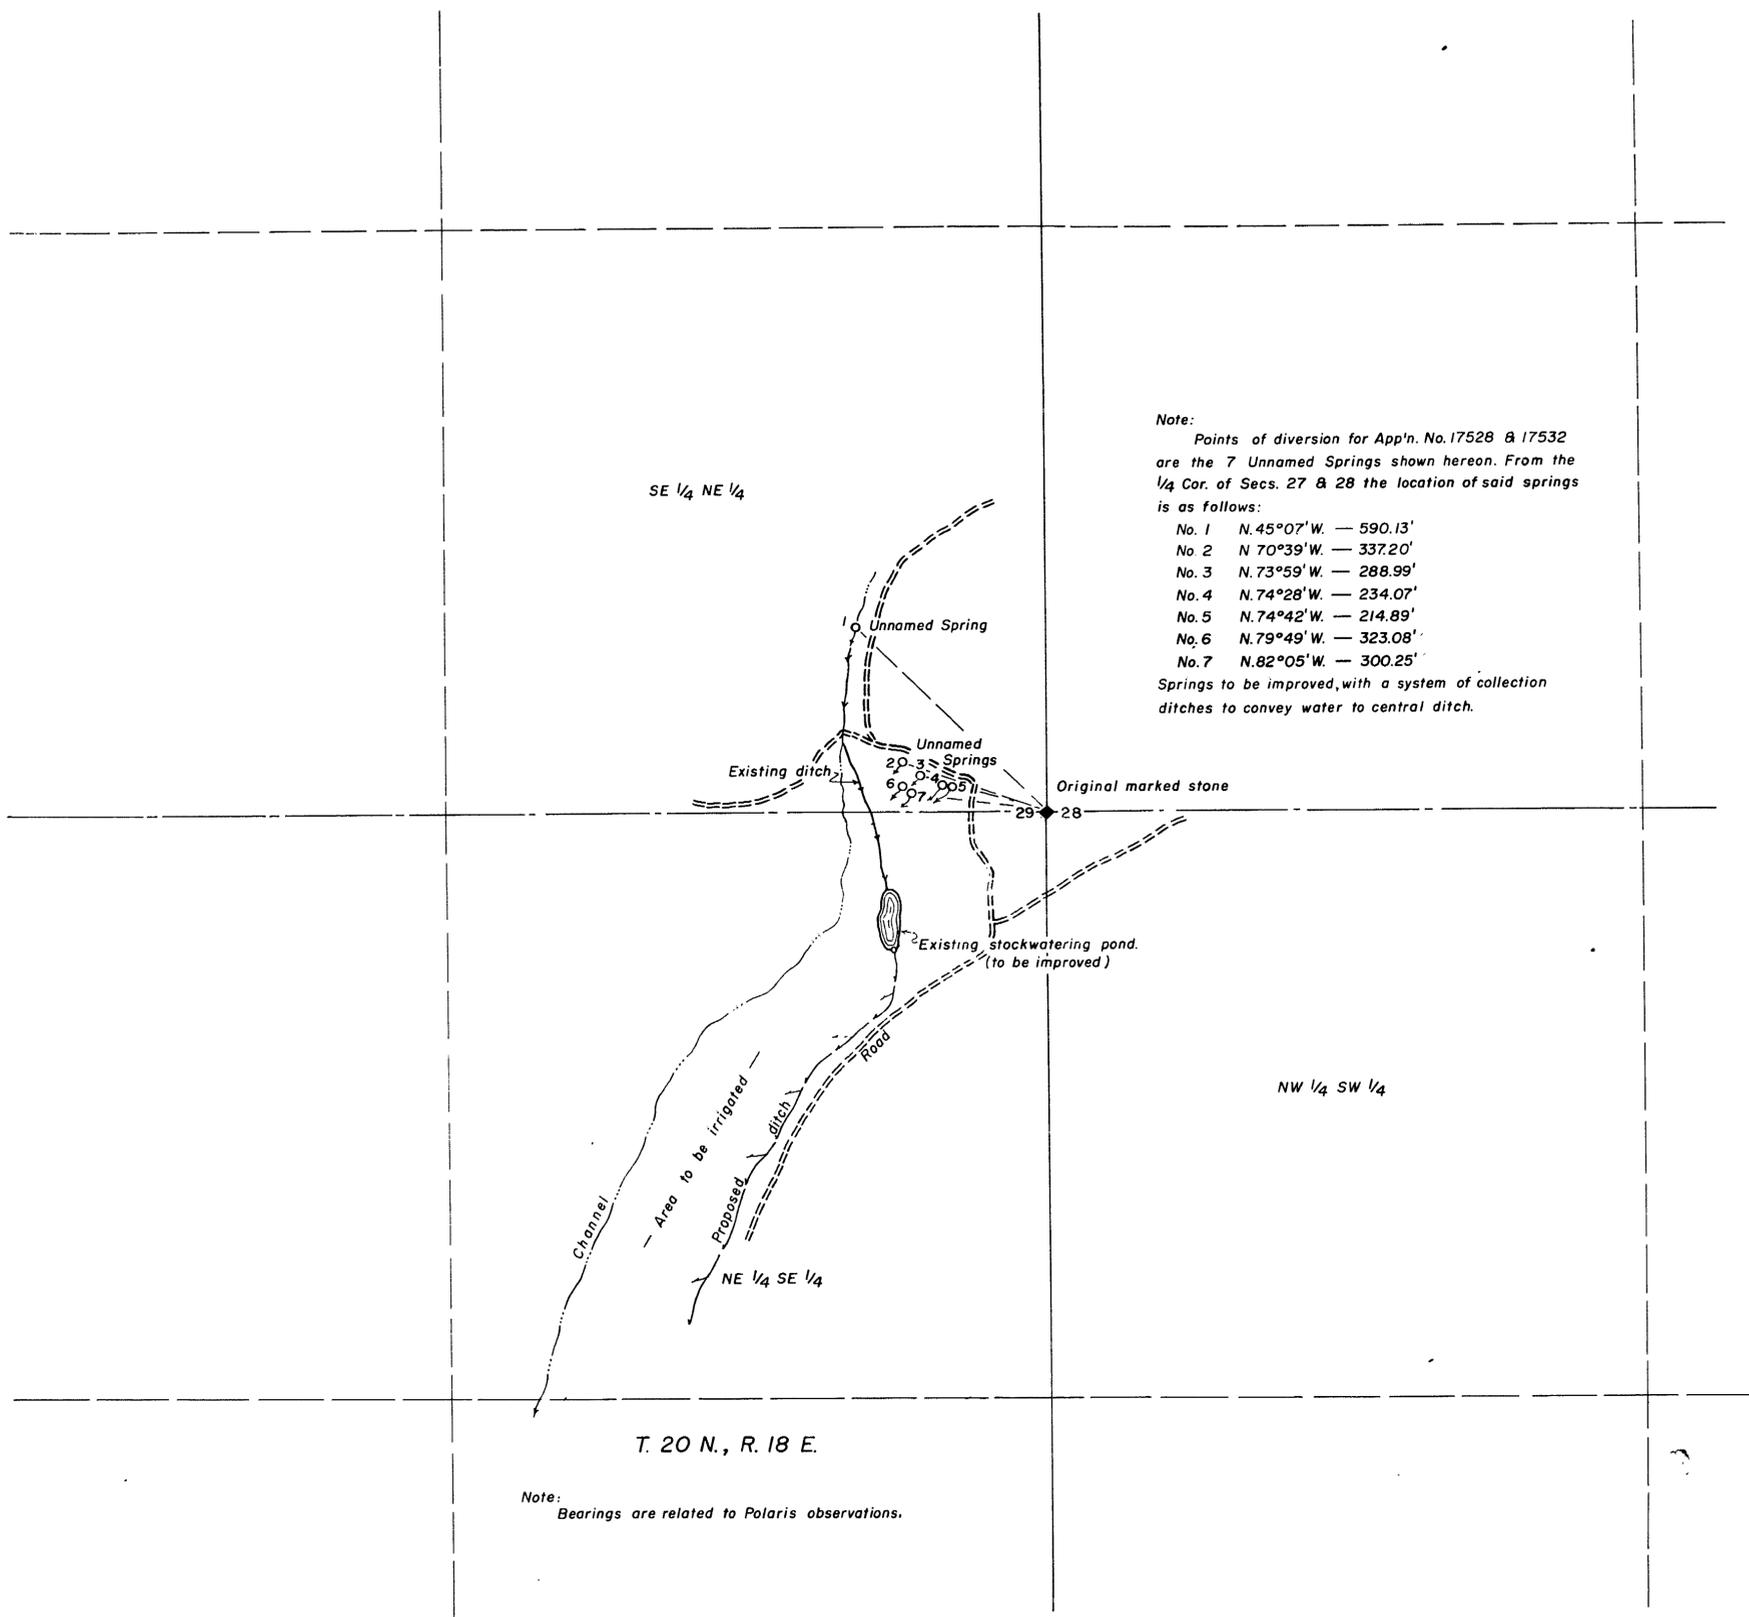

Note:  
Bearings are related to Polaris observations.

SCALE — 1" = 200'  
200 100 0 200 400 600

MAP TO ACCOMPANY APPLICATIONS  
17528 & 17532 TO APPROPRIATE  
WATER FROM UNNAMED SPRINGS  
IN WASHOE COUNTY FOR STOCK-  
WATERING, IRRIGATION & DOMESTIC  
PURPOSES BY LANDA BROS.

FILED  
April 15, 1958  
STATE ENGINEER'S OFFICE

1958 APR 15 AM 9 24

17532 File Under 17528

17528  
17532  
ISSUED April 14, 1958