


STATE OF NEVADA S.S.
County of White Pine

I, Robert W. Millard, being first duly sworn, depose and say that this map, consisting of one sheet, has been correctly drawn to the designated scale from field notes of a survey made under my supervision and direction between the 7th and 9th days of April, 1958; that it truly and correctly represents the location and extent of the proposed works used to divert water from UNDERGROUND SOURCES (COPPER FLAT MIDDLE WELL), in White Pine County, by C-B RANCH COMPANY for stockwatering purposes. That the proposed point of diversion, the approximate location and size of the diverting channel or other conduit, the place and manner of use, and the location and names of all other works or streams which are crossed by, or connected with the said works, are fully and correctly designated thereon.

Robert W. Millard
State Water Right Surveyor

Subscribed and sworn to before me this 13th day of June, 1958.

Margaret K. Millard
Notary Public in and for White Pine County, Nevada.
My commission expires February 25, 1961.

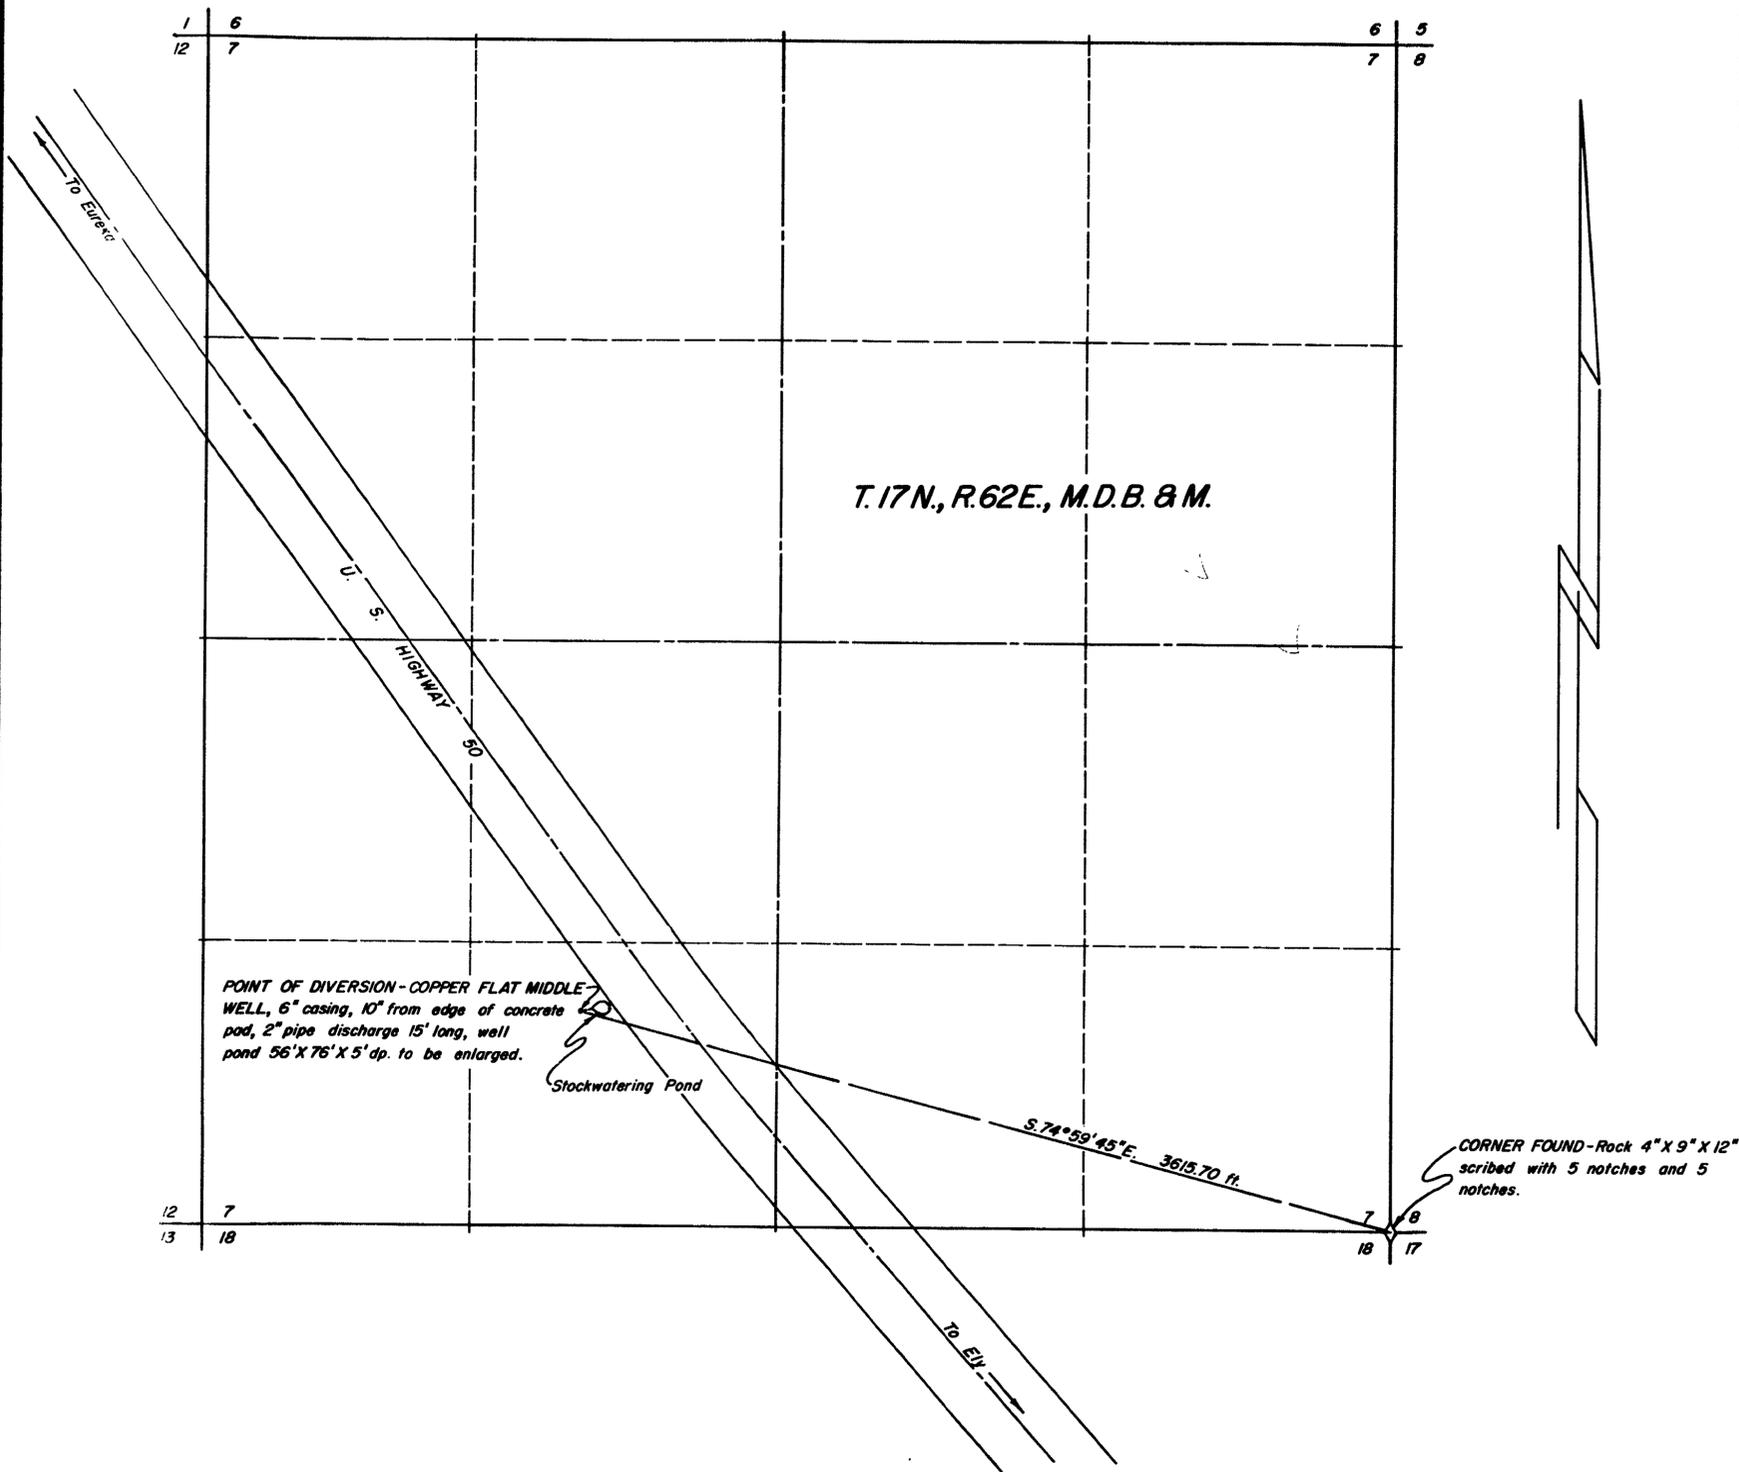

FILED
8-9-58
STATE ENGINEER'S OFFICE

OFFICE OF THE STATE ENGINEER
1958 JUN 27 PM 1 02

**MAP TO ACCOMPANY APPLICATION
TO APPROPRIATE WATER
FOR STOCKWATERING
BY C-B RANCH COMPANY
FROM UNDERGROUND SOURCES
SURVEYED BY F. W. MILLARD & SON ELY, NEVADA
JUNE 10, 1958**

17603