


STATE OF NEVADA S.S.
County of White Pine

I, Robert W. Millard, being first duly sworn, depose and say that this map, consisting of one sheet, has been correctly drawn to the designated scale from field notes of a survey made under my supervision and direction between the 22nd and 24th days of April, 1941; that it truly and correctly represents the proposed location and extent of the works used to divert water from KALAMAZOO CREEK, in White Pine County, by GEORGE ELDRIDGE, for irrigation purposes. That the proposed point of diversion, the approximate location and size of the diverting channel, all reservoirs or basins, the location and names of all other works which will cross or connect with the proposed works, and the boundaries of all lands, showing by 40-acre subdivisions the areas proposed to be irrigated, are fully and correctly designated thereon.

Robert W. Millard
State Water Right Surveyor

Subscribed and sworn to before me this 5th day of November, 1958.

Margaret K. Millard
Notary Public in and for White Pine County, Nevada.
My commission expires February 25, 1961.

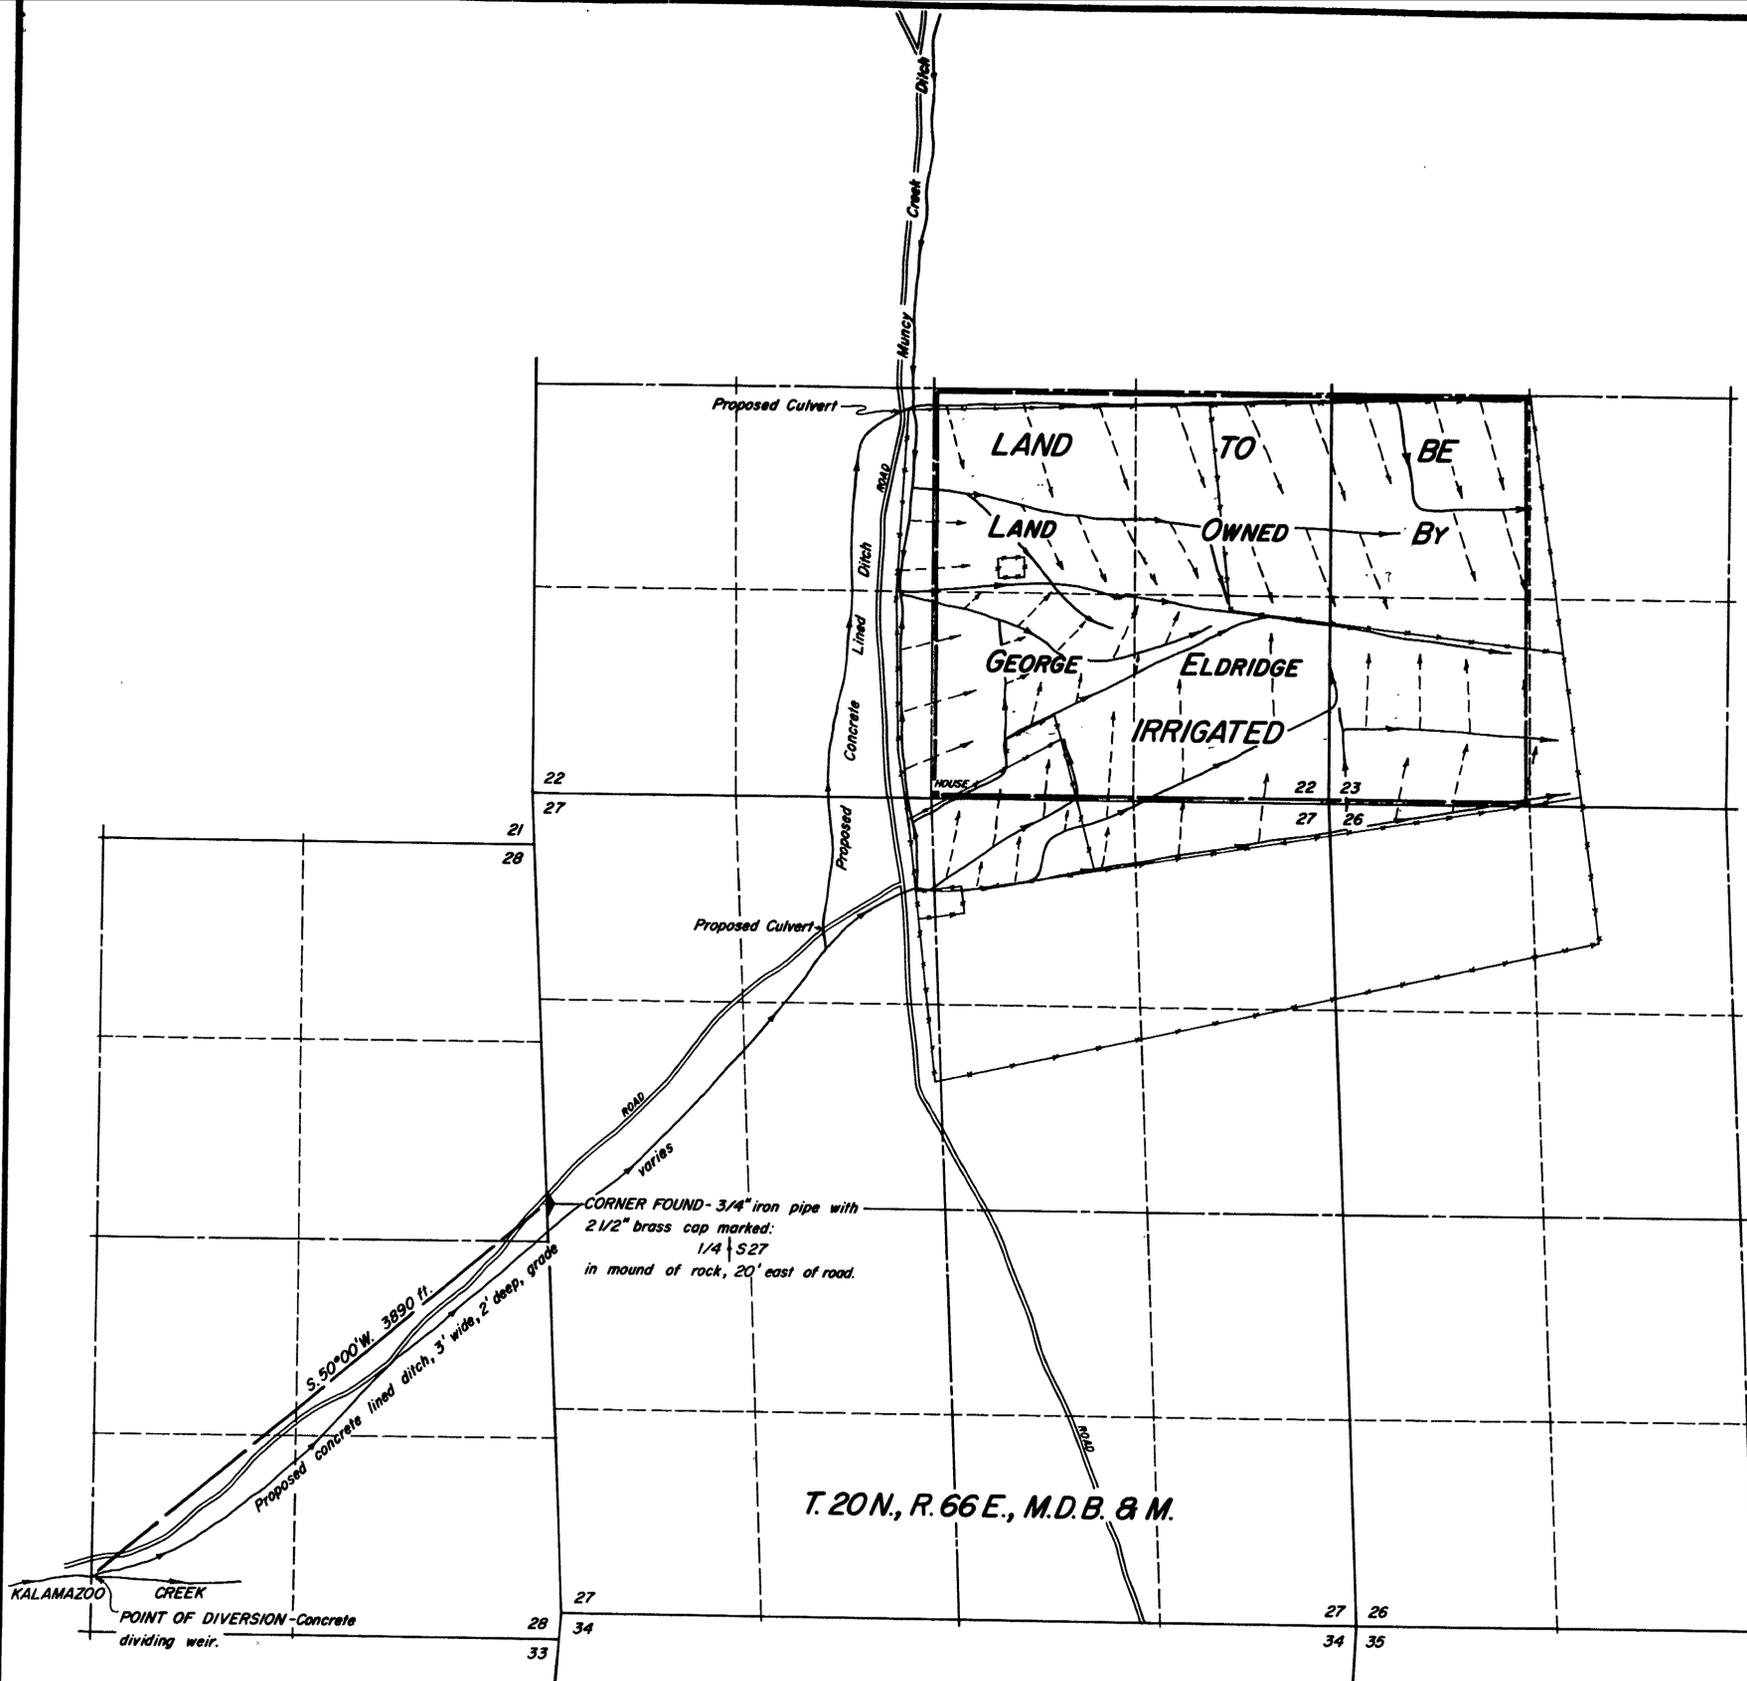

T. 20N., R. 66E., M.D.B. & M.

EX 1 04 7 NOV 1958
OFFICE
ENGINEER

OFFICE
ENGINEER
NOV 7 1958



FILED
Nov. 7, 1958
STATE ENGINEER'S OFFICE

MAP TO ACCOMPANY APPLICATION
TO APPROPRIATE WATER
IRRIGATION
FOR
BY
FROM
SURVEYED BY

GEORGE ELDRIDGE
KALAMAZOO CREEK
F. W. MILLARD & SON
NOVEMBER 4, 1958

ELY, NEVADA

See letter Nov 24

17605