
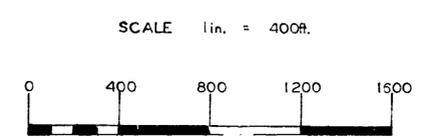


STATE OF NEVADA }  
 COUNTY OF NYE } SS.

I, Harry H. Hughes, being first duly sworn, depose and say that this map, consisting of one sheet, has been correctly drawn to the designated scale from field notes of a survey made by me (or under my supervision and direction) between the 1st day of November and the 3rd day of November, 1958; that it truly and correctly represents the proposed location and extent of the works used to divert water from an underground source, in Esmeralda County, by Howard W. McLaughlin, for irrigation purposes. That the proposed point of diversion, the approximate location and size of the diverting channel, all reservoirs or basins, the location and names of all other works which will cross or connect with the proposed works, and the boundary of all lands, showing by 40-acre subdivisions the areas proposed to be irrigated, are fully and correctly designated thereon.

*Harry H. Hughes*  
 State Water Right Surveyor

Subscribed and sworn to before me  
 this 3rd day of Nov. 1958  
 Notary Public in and for Nye County, Nevada  
My Commission Expires April 4, 1961

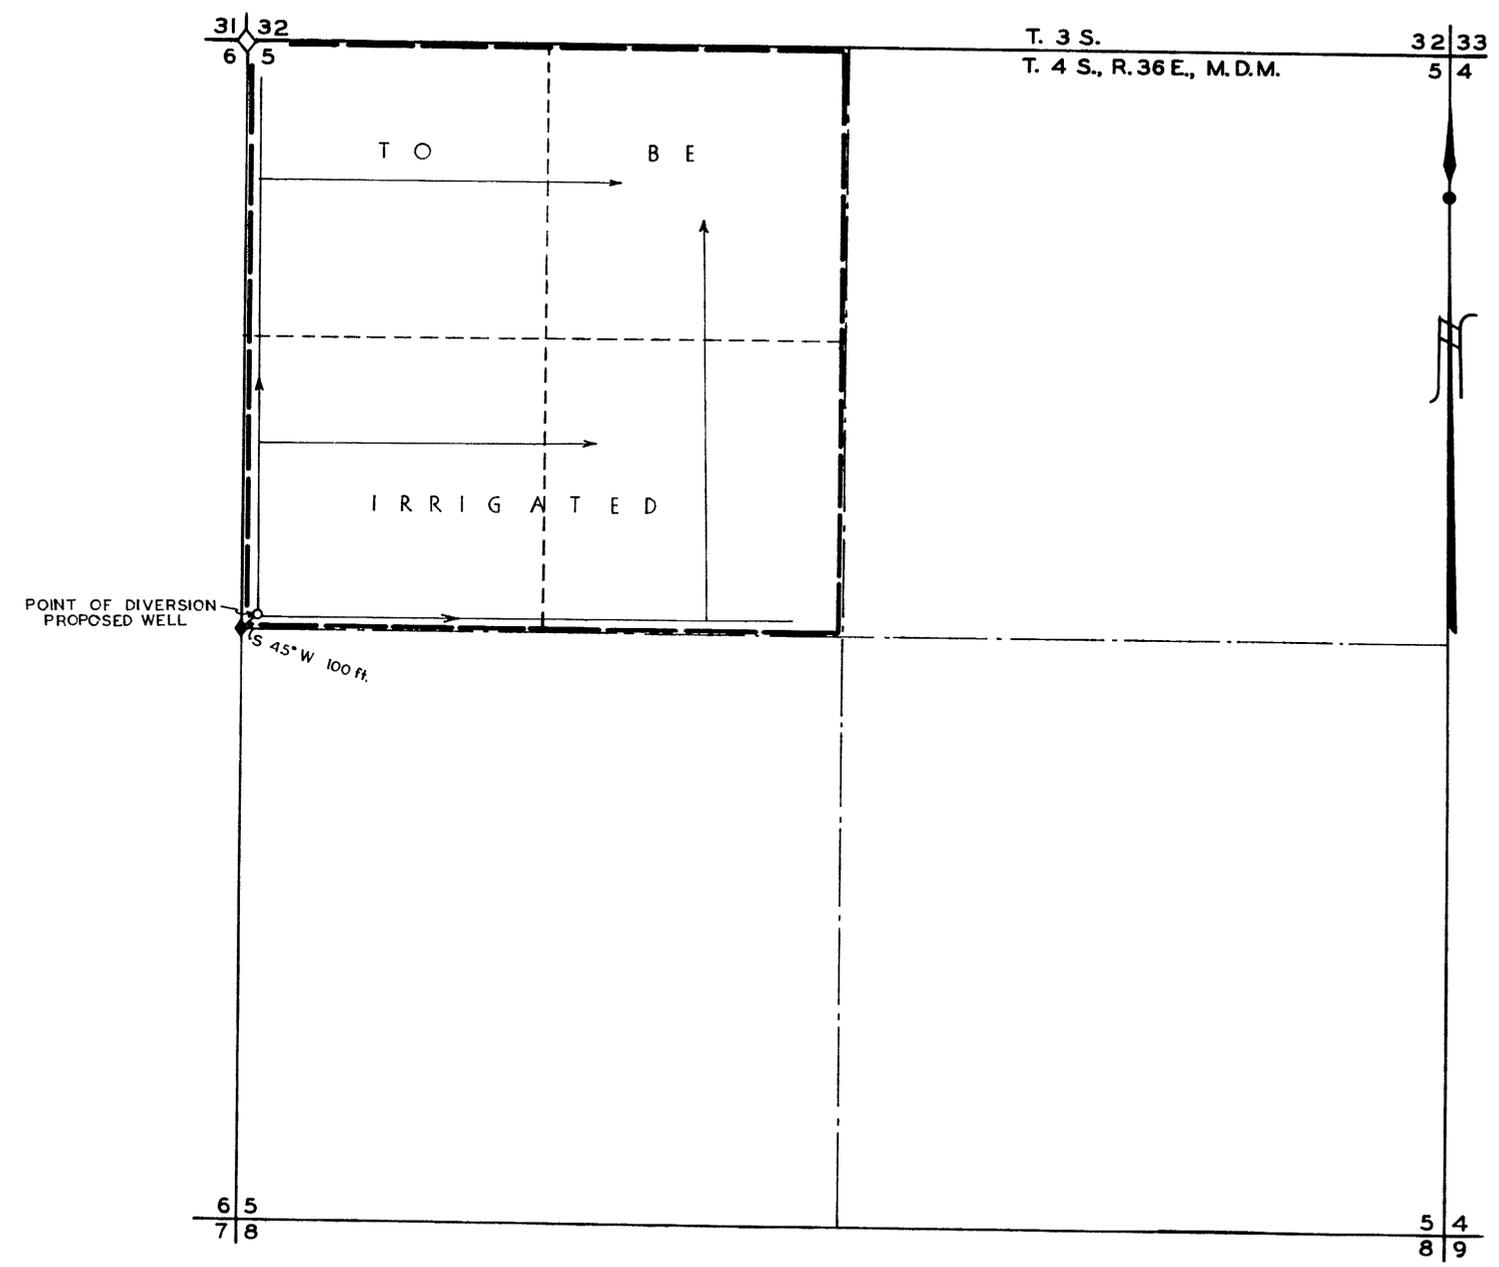

**FILED**  
 Nov. 10, 1958  
 STATE ENGINEER'S OFFICE

OFFICE  
 ENGINEER  
 1958 NOV 10 AM 11 50

MAP TO ACCOMPANY  
 APPLICATION TO APPROPRIATE WATER  
 FOR  
 IRRIGATION  
 BY  
 HOWARD W. McLAUGHLIN  
 FROM  
 UNDERGROUND SOURCE

27310 17617 ← File Under