


80919
 80918
 79846T
 79845T
 78418 T
 78417 T
 77097 T
 77096 T
 76714 T
 76713 T
 76216
 76215
 75823
 75822
 75821
 75820
 75819
 75818
 74718
 74717
 70112
 68829
 68828
 68827
 68826
 68825
 68824
 68823
 68822
 68821
 68820
 68819
 68818
 68817
 68816
 68815
 68814
 68813
 68812
 68811
 68810
 68809
 68808
 68807
 68806
 68805
 68804
 68803
 68802
 68801

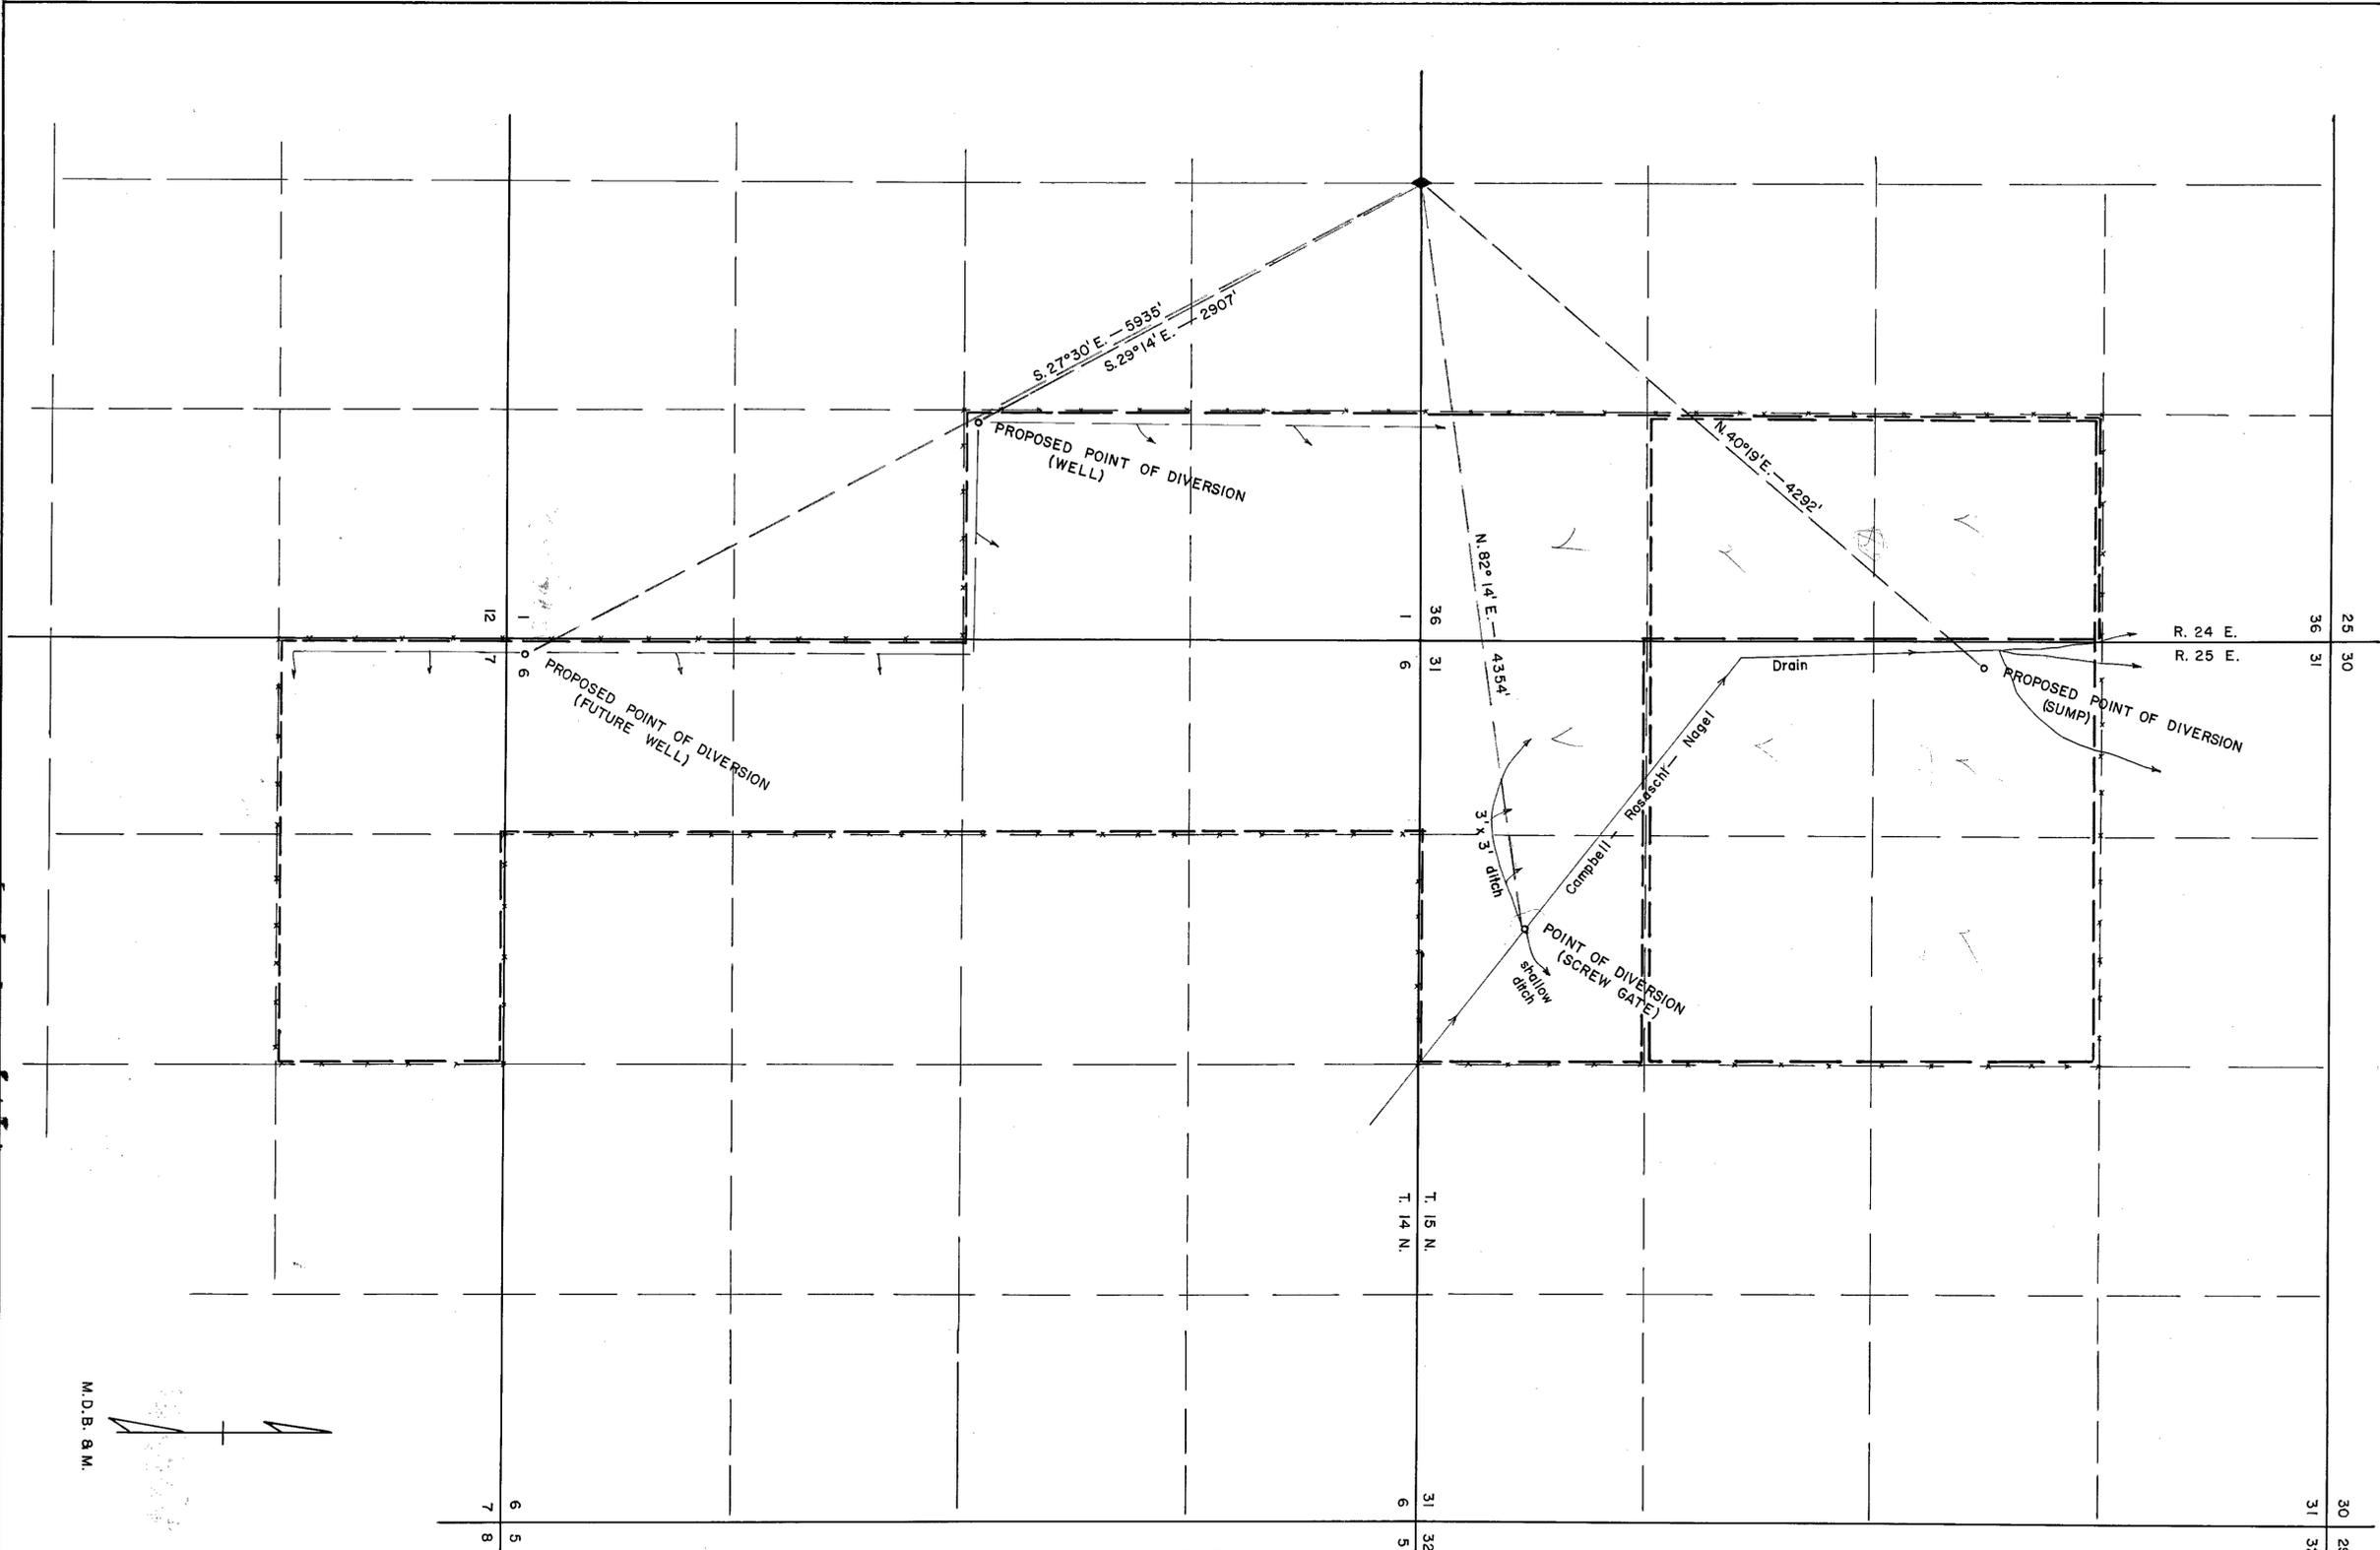

Section	Subdivision	Township	Range	Cultivated Acreage	Description of Culture	Date of first culture
✓ 36	SE ¼ NE ¼	15 N.	24 E.	40.00	Permanent pasture	
✓ 36	NE ¼ SE ¼	15 N.	24 E.	40.00	do	
✓ 36	SE ¼ SE ¼	15 N.	24 E.	40.00	do	
✓ 31	SW ¼ NW ¼	15 N.	25 E.	34.31	do	
✓ 31	SE ¼ NW ¼	15 N.	25 E.	40.00	do	
✓ 31	NW ¼ SW ¼	15 N.	25 E.	34.18	do	
31	NE ¼ SW ¼	15 N.	25 E.	40.00	do	
✓ 31	SW ¼ SW ¼	15 N.	25 E.	34.06	do	
31	SE ¼ SW ¼	15 N.	25 E.	40.00	do	

STATE OF NEVADA SS:
 COUNTY OF WASHOE

I, Ernest E. Muller, being first duly sworn, depose and say that this map, consisting of one sheet, has been correctly drawn to the designated scale from field notes of a survey made by me on August 8, 1964; that it truly and correctly represents the location and extent of the works used to divert water from the Campbell-Rosaschi-Nagel Drain for irrigation purposes under Application No. 17643, and the proposed points of diversion from underground sources for irrigation purposes in Lyon County, Nevada by JAMES E. STICKEL; that the extent is shown of the lands upon which water applied for under Application No. 17643 is used together with the area and kind of culture of each 40-acre subdivision; that the areas proposed to be irrigated are shown, and the location and names of other works or streams which are crossed by or connected with said works are fully and correctly designated thereon.

Ernest E. Muller
 State Water Right Surveyor

Subscribed and sworn to before me this 17th. day of August, 1964

17643 CERTIFICATE NO. 5788 ISSUED 7-27-64
 Notary Public in and for
 Washoe County, Nevada
 My commission expires July 1, 1965

SCALE: 1 INCH = 500 FEET
 500 0 500 1000 1500

FILED
 AUG 17, 1964
 STATE ENGINEER'S OFFICE

MAP
 TO SUPPORT APPLICATION NO. 17643 FOR BENEFICIAL
 USE FROM CAMPBELL-ROSASCHI-NAGEL DRAIN
 MAP
 TO SUPPORT APPLICATION TO APPROPRIATE WATER
 FROM UNDERGROUND SOURCES
 BY
 JAMES E. STICKEL

68828 66914 66913 65290S-01 65212 65211 65210 65209 65208 17643 22152 22151

FILE UNDER
 17643-64921