


T.13N., R.18E., M.D.B.#M.

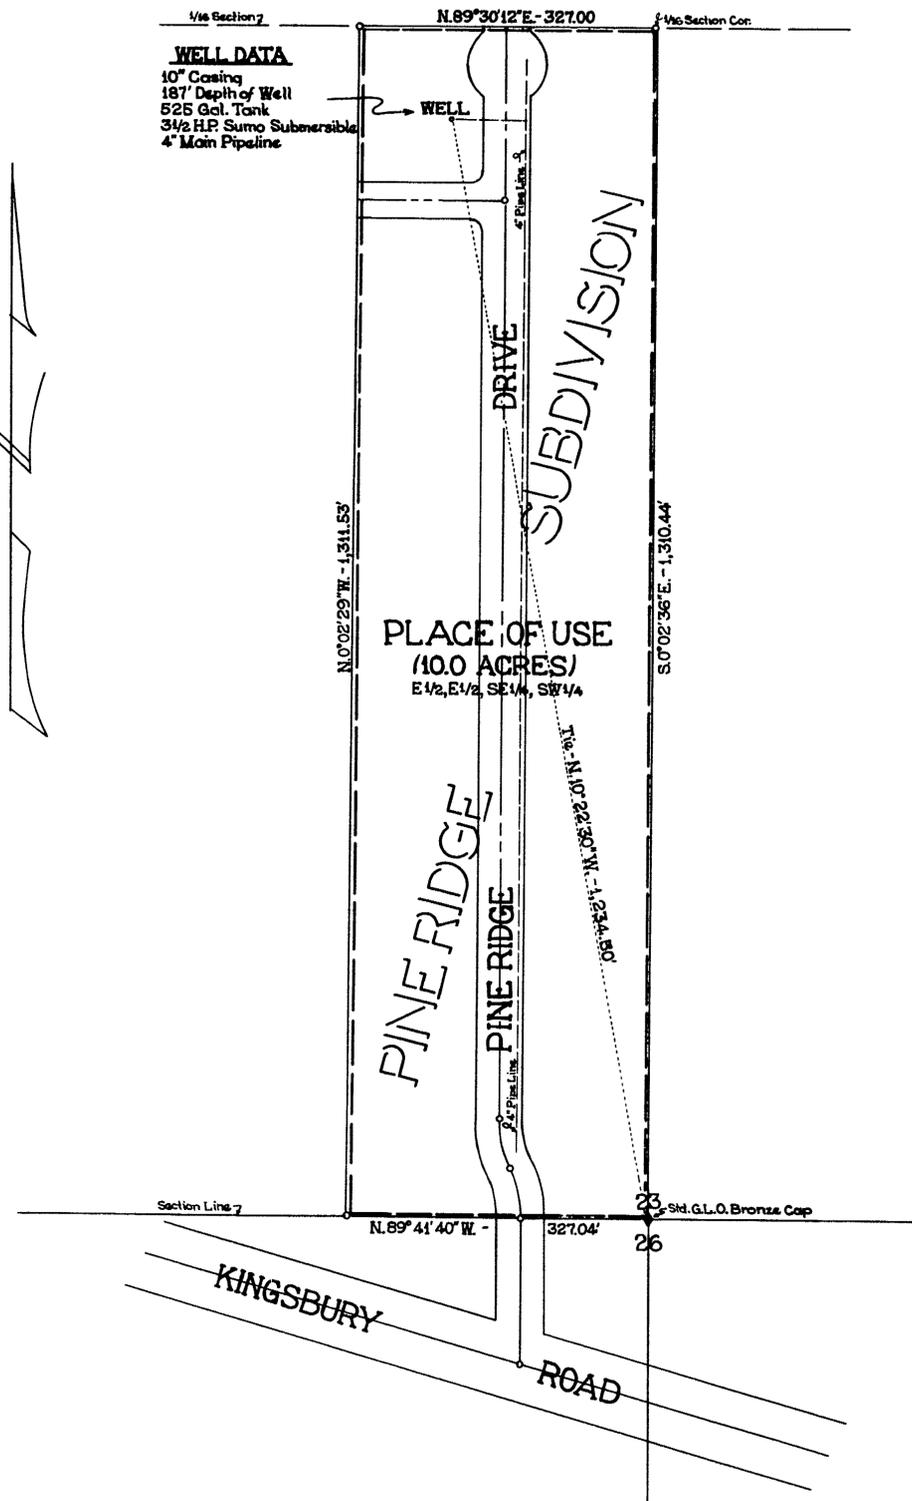

**WELL DATA**  
 10" Casing  
 187' Depth of Well  
 525 Gal. Tank  
 3 1/2 HP Sumo Submersible  
 4" Main Pipeline

STATE OF NEVADA SS  
 COUNTY OF DOUGLAS


I, WILLIAM A. REINKEN, being first duly sworn, depose and say that this map has been correctly drawn to the designated scale from field notes of a survey made by me on the 14th day of June, 1958; that it truly and correctly represents the works used to divert water from an underground source in Douglas County, Nevada, by the PINE RIDGE WATER CO. for QUASI-MUNICIPAL purposes. That the proposed point of diversion, the location of the place of use and the size and capacity of the diverting pipe and pumps used are correctly designated hereon.

*William A. Reinken*  
 State Water Right Engineer

Subscribed and sworn to before me this 12<sup>th</sup> day of August 1958.

*Donald H. Olsen*  
 Notary Public in and for Ormsby County, Nevada

PINE RIDGE WATER CO.  
 CLAUDE E. FERREL JR. & HELEN J. FERREL

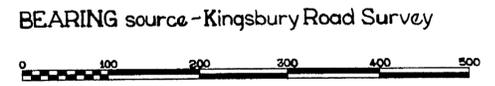

FILED  
 8-25-1958  
 STATE ENGINEER'S OFFICE

**MAP**  
 TO ACCOMPANY APPLICATION TO APPROPRIATE WATER FROM AN UNDERGROUND SOURCE FOR QUASI-MUNICIPAL PURPOSES & PROOF OF BENEFICIAL USE BY THE PINE RIDGE WATER CO. IN DOUGLAS COUNTY, NEVADA.

17643