


NW1/4 NW1/4, SEC. 13, T.25 S., R.59 E., M.D.B. & M.

POINT OF DIVERSION, NW1/4, NW1/4

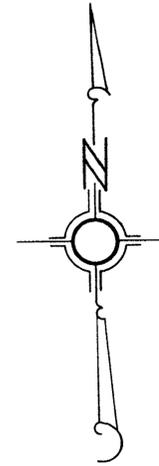

LEGEND

BASIS OF BEARINGS: (S. 31°04'00"W.) & OF U.S. HIGHWAY N°91

SCALE IN FEET



STATE OF NEVADA } ss  
COUNTY OF CLARK }

I, L.E. TYSON, BEING FIRST DULY SWORN, DEPOSE AND SAY THAT THIS MAP, CONSISTING OF ONE SHEET, HAS BEEN CORRECTLY DRAWN TO THE DESIGNATED SCALE FROM FIELD NOTES OF A SURVEY MADE UNDER MY SUPERVISION AND DIRECTION ON THE 23<sup>RD</sup> DAY OF SEPTEMBER 1958, THAT IT TRULY AND CORRECTLY REPRESENTS THE PROPOSED LOCATION AND EXTENT OF THE WORKS USED TO DIVERT WATER FROM AN UNDERGROUND SOURCE, IN CLARK COUNTY, BY P.A. AND MARGUERITE SIMON FOR QUASI-MUNICIPAL AND DOMESTIC USE, AND THE BOUNDARIES OF THE LANDS EMBODIED IN THE TRACT OWNED OR CONTROLLED BY THE APPLICANT, AND UPON WHICH IT IS PROPOSED TO USE THE WATER APPLIED FOR, ARE FULLY AND CORRECTLY DESIGNATED THEREON.

*L.E. Tyson*  
STATE WATER RIGHT SURVEYOR

SUBSCRIBED AND SWORN TO BEFORE ME THIS 29<sup>TH</sup> DAY OF September, 1958

*Claude R. McKeown*  
NOTARY PUBLIC IN AND FOR CLARK COUNTY, NEVADA  
MY COMMISSION EXPIRES June 12, 1960


FILED  
Oct. 22, 1958  
STATE ENGINEER'S OFFICE

OFFICE  
STATE ENGINEER

1958 OCT 22 AM 11 52

MAP TO ACCOMPANY  
APPLICATION  
FOR  
QUASI-MUNICIPAL & DOMESTIC USE  
BY  
P.A. & MARGUERITE SIMON  
FROM  
AN UNDERGROUND SOURCE

CERTIFICATE No. 6058 ISSUED May 26, 1966

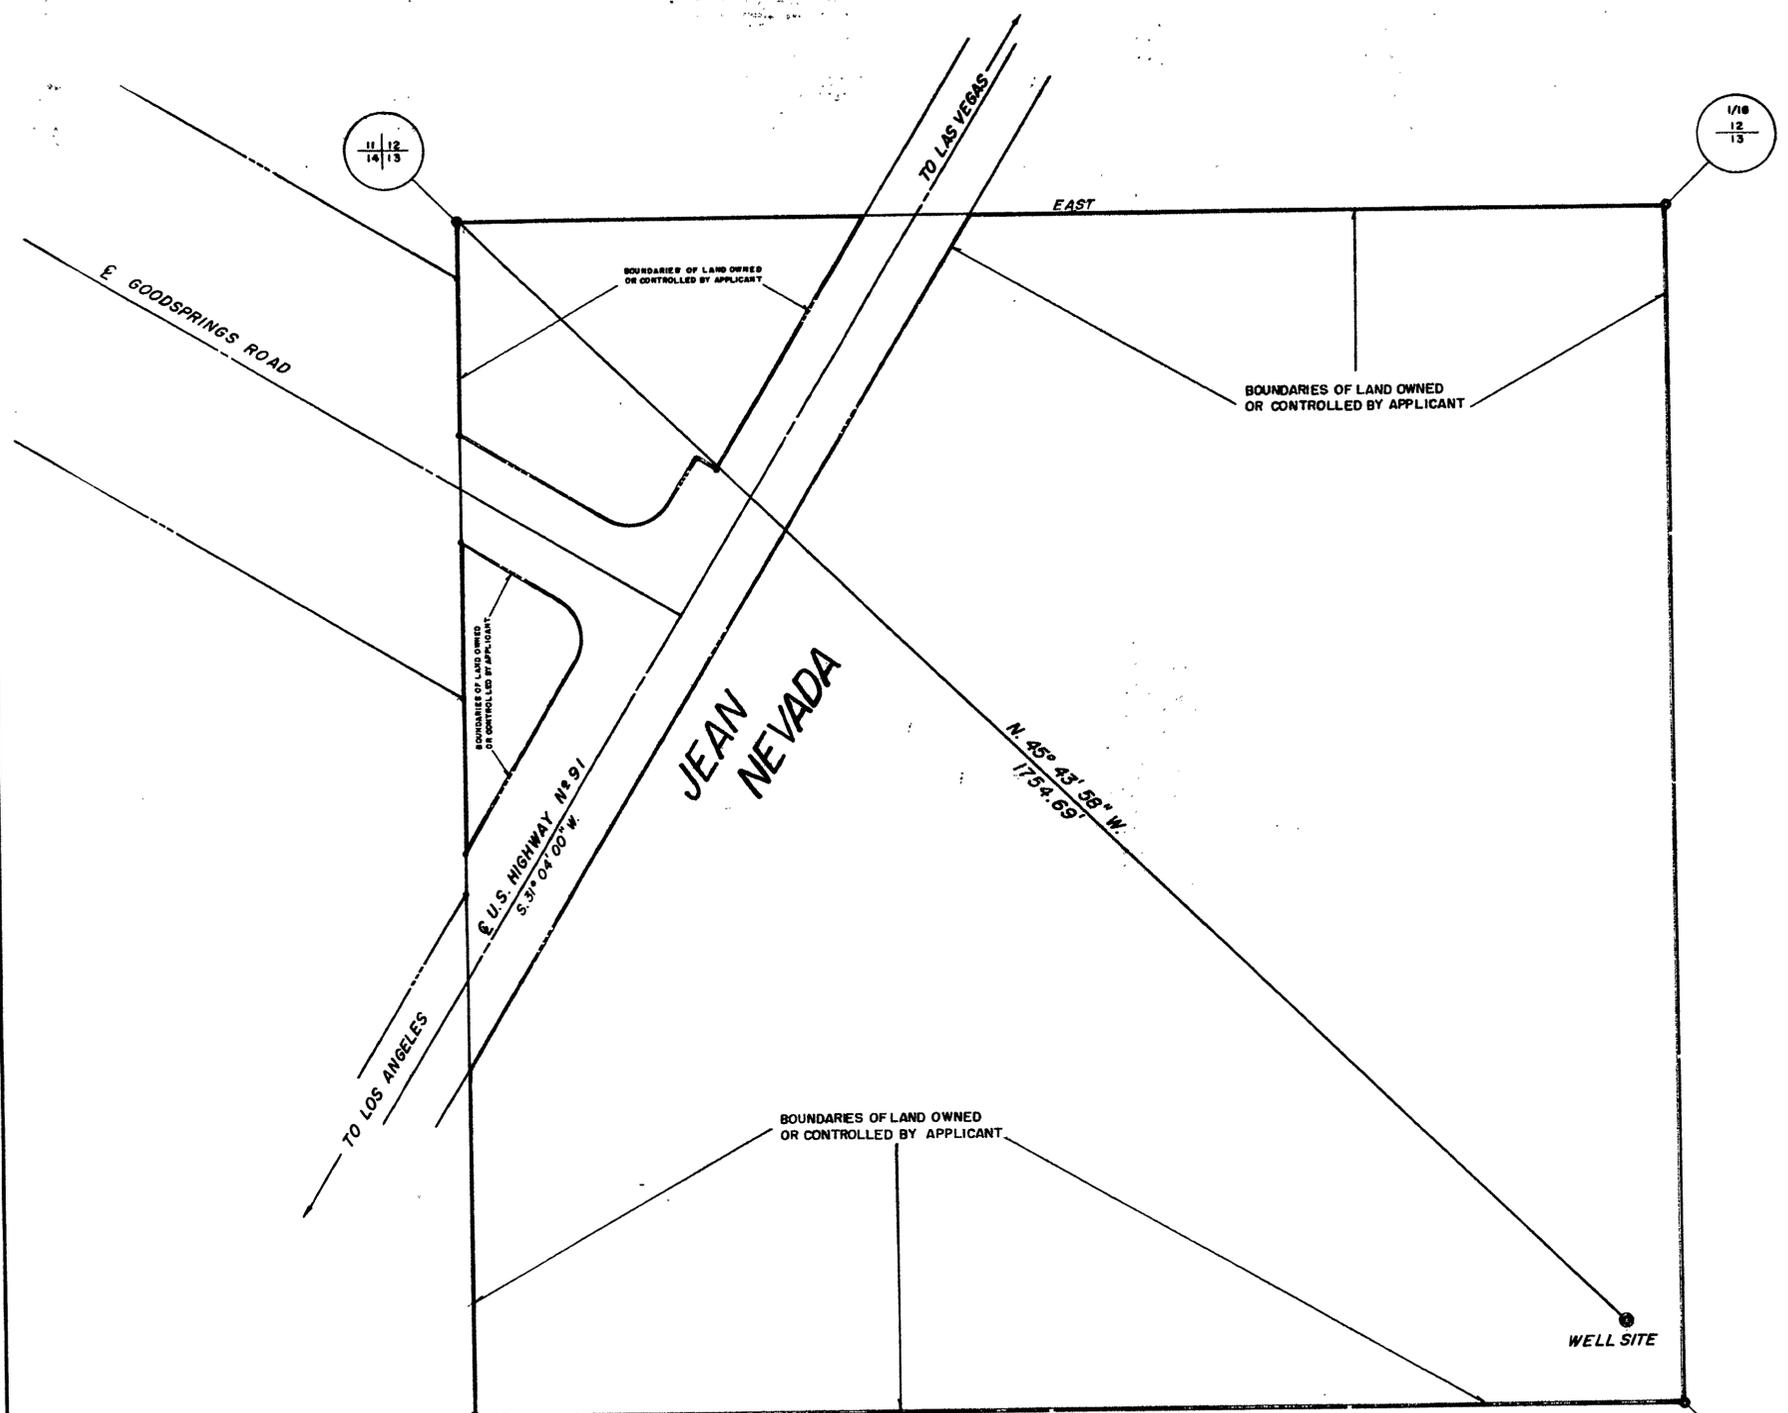

11 12  
14 13

1/16  
12  
13

1/16  
14 13

NW1/6  
S-13

17691