
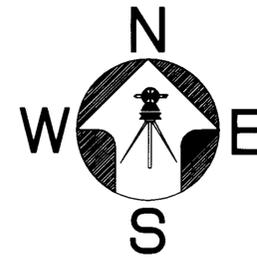
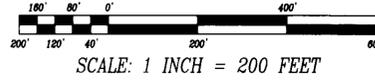


NW1/4 NW1/4 OF SECTION 18  
TOWNSHIP 11 NORTH, RANGE 24 EAST M.D.M.

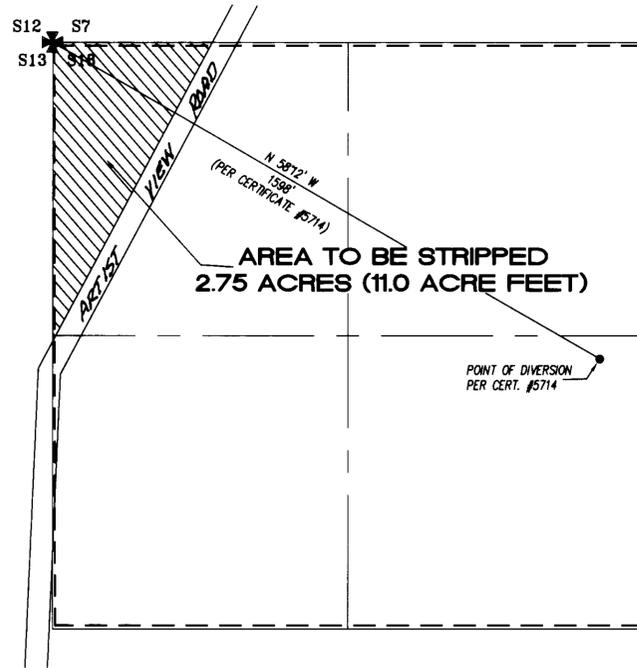

Denson Surveying  
a professional corporation  
SURVEYING & MAPPING  
Yerington, Nevada  
(775) 463-3811

STATE OF NEVADA }  
COUNTY OF LYON } SS

I, Rick P. Christain, being first duly sworn, do depose and say that this map has been correctly drawn to the designated scale from field notes of a survey made under my direction on SEPTEMBER 18, 2001, that it truly and correctly represents the extent and location of proposed works to divert water from underground sources, in Lyon County by, SHAWN HALL, for domestic purposes. That the proposed point of diversions, and the boundary of all lands are fully and correctly designated thereon.





Rick P. Christain Water right surveyor no. 993

Subscribed and sworn to before me this 24 day  
of June 2003.

*Janice W. [Signature]*  
NOTARY PUBLIC

**LEGEND**

- ✱ SECTION CORNER, AS NOTED
- ⊕ QUARTER CORNER, AS NOTED
- EXISTING POINT OF DIVERSION
- EXISTING PLACE OF USE PER CERTIFICATE #5714

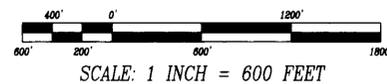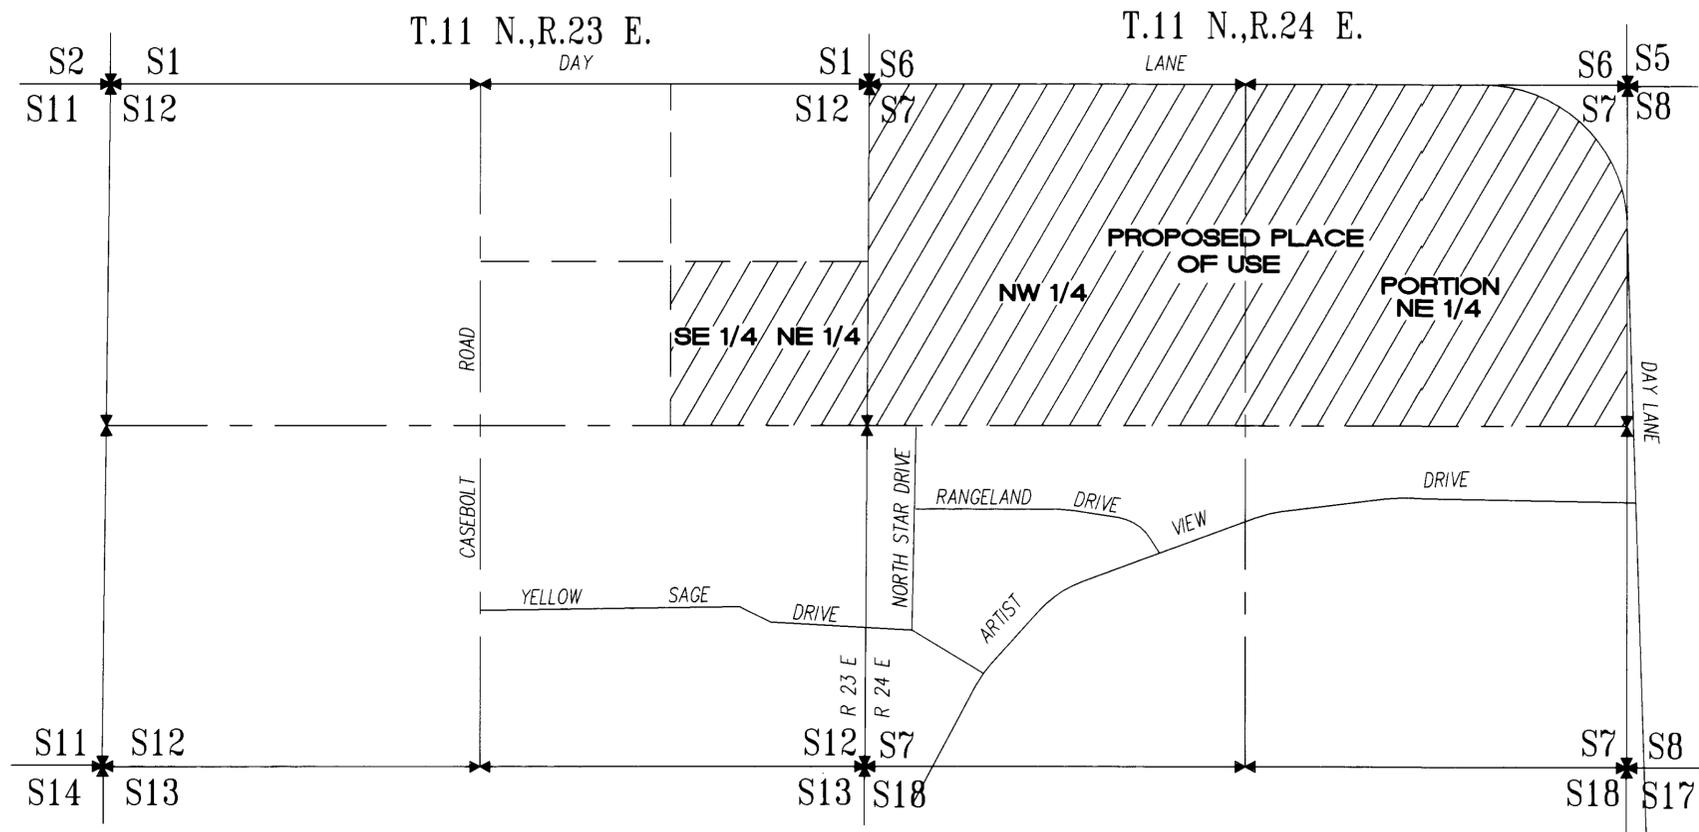

SHEET 1 OF 1 SHEET

JOB # 02080WR

**STATE ENGINEER'S USE**

RELINQUISHMENT MAP

SEP 23 2003

MAP TO ACCOMPANY  
RELINQUISHMENT OF A PORTION OF WATER  
APPROPRIATED UNDER CERTIFICATE #7482 FROM  
IRRIGATED PURPOSES TO DOMESTIC PURPOSES  
BY

**SHAWN HALL**

FROM AN UDERGROUND SOURCE  
IN LYON COUNTY, NEVADA

**17756 R-01**