


STATE OF NEVADA  
COUNTY OF NYE

} SS.


I, Harry H. Hughes, being first duly sworn, depose and say that this map, consisting of one sheet, has been correctly drawn to the designated scale from field notes of a survey made by me (or under my supervision and direction) between the 16th day of Feb. and the 17th day of Feb., 1959; that it truly and correctly represents the proposed location and extent of the works used to divert water from an underground source, in Nye County, by Theodore L. Blosser, for irrigation & domestic purposes. That the proposed point of diversion, the approximate location and size of the diverting channel, all reservoirs or basins, the location and names of all other works which will cross or connect with the proposed works, and the boundary of all lands, showing by 40-acre subdivisions the areas proposed to be irrigated, are fully and correctly designated thereon.

*Harry H. Hughes*  
State Water Right Surveyor

Subscribed and sworn to before me  
this 1st day of March 1959  
Notary Public in and for Nye County, Nevada

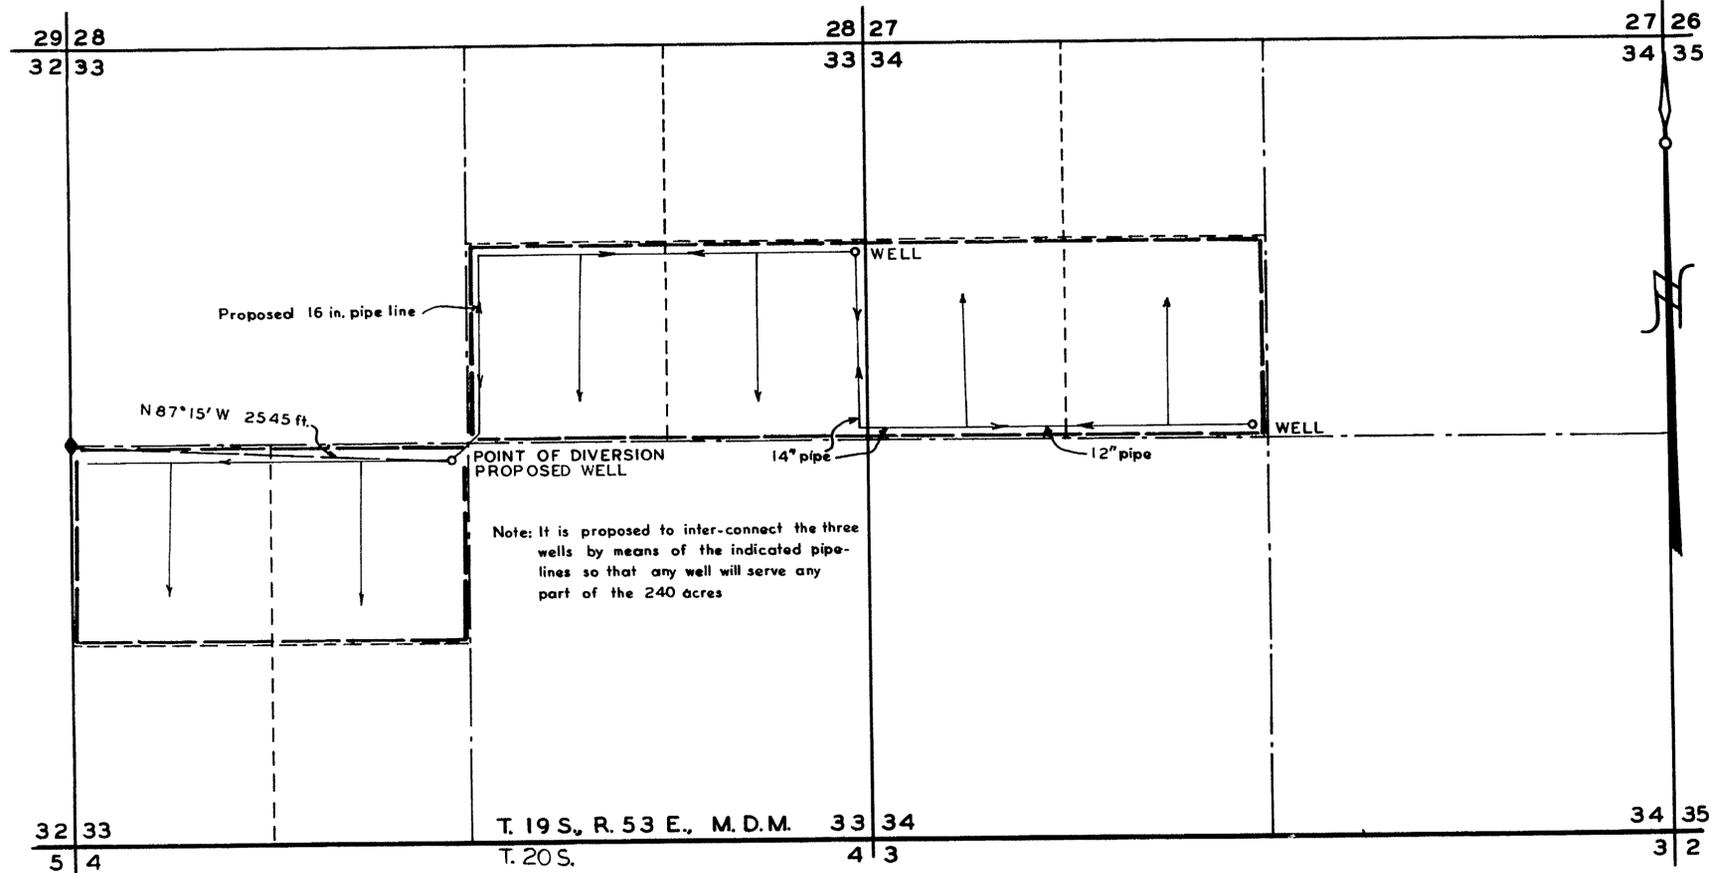

SCALE 1 in. = 600 ft.

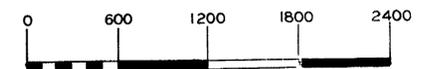

FILED  
Mar. 9, 1959  
STATE ENGINEER'S OFFICE

OFFICE  
ENGINEER  
1959 MAR 9 AM 11 01

MAP TO ACCOMPANY  
APPLICATION TO APPROPRIATE WATER  
FOR  
IRRIGATION & DOMESTIC  
BY  
THEODORE L. BLOSSER  
FROM  
UNDERGROUND SOURCE

17776