

STATE OF NEVADA  
COUNTY OF NYE


} ss.

I, Harry H. Hughes, being first duly sworn depose and say that this map, consisting of one sheet, has been correctly drawn to the designated scale from field notes of a survey made by me (or under my supervision and direction) between the 9th day of March and the 10th day of March, 1959; that it truly and correctly represents the proposed location and extent of the works used to divert water from underground sources, in Nye County, by E. E. Blosser,

for irrigation and domestic purposes. That the proposed point of diversion, the approximate location and size of the diverting channel, all reservoirs or basins, the location and names of all other works which will cross or connect with the proposed works, and the boundary of all lands, showing by 40-acre subdivisions the areas proposed to be irrigated, are fully and correctly designated thereon.

*Harry H. Hughes*  
State Water Right Surveyor

Subscribed and sworn to before me  
this 4<sup>th</sup> day of April 1959  
Notary Public in and for Nye County, Nevada

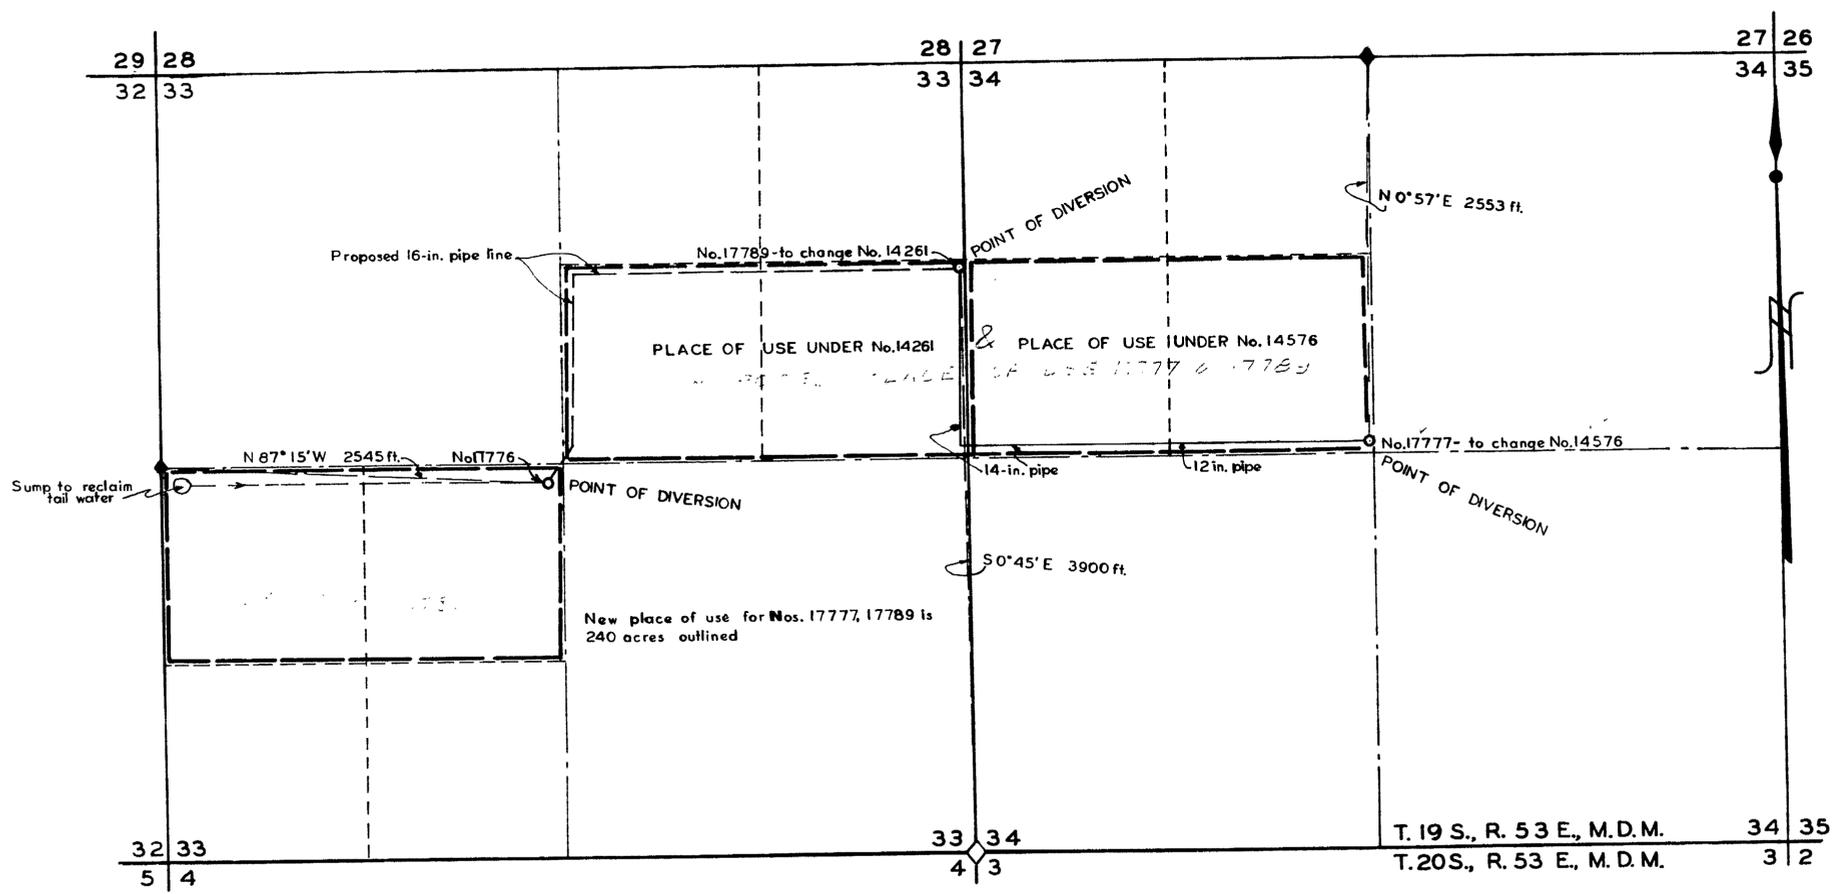

SCALE 1 in. = 600 ft.



FILED  
April 13, 1959  
STATE ENGINEERS OFFICE

1959 APR 13 PM 1:13

MAP TO ACCOMPANY  
APPLICATIONS TO CHANGE PLACES OF USE  
FOR  
IRRIGATION & DOMESTIC  
BY  
E. E. BLOSSER  
FROM  
UNDERGROUND SOURCES

File under - 17777 17789