


T. 14 N., R. 26 E., M. D. B. and M.

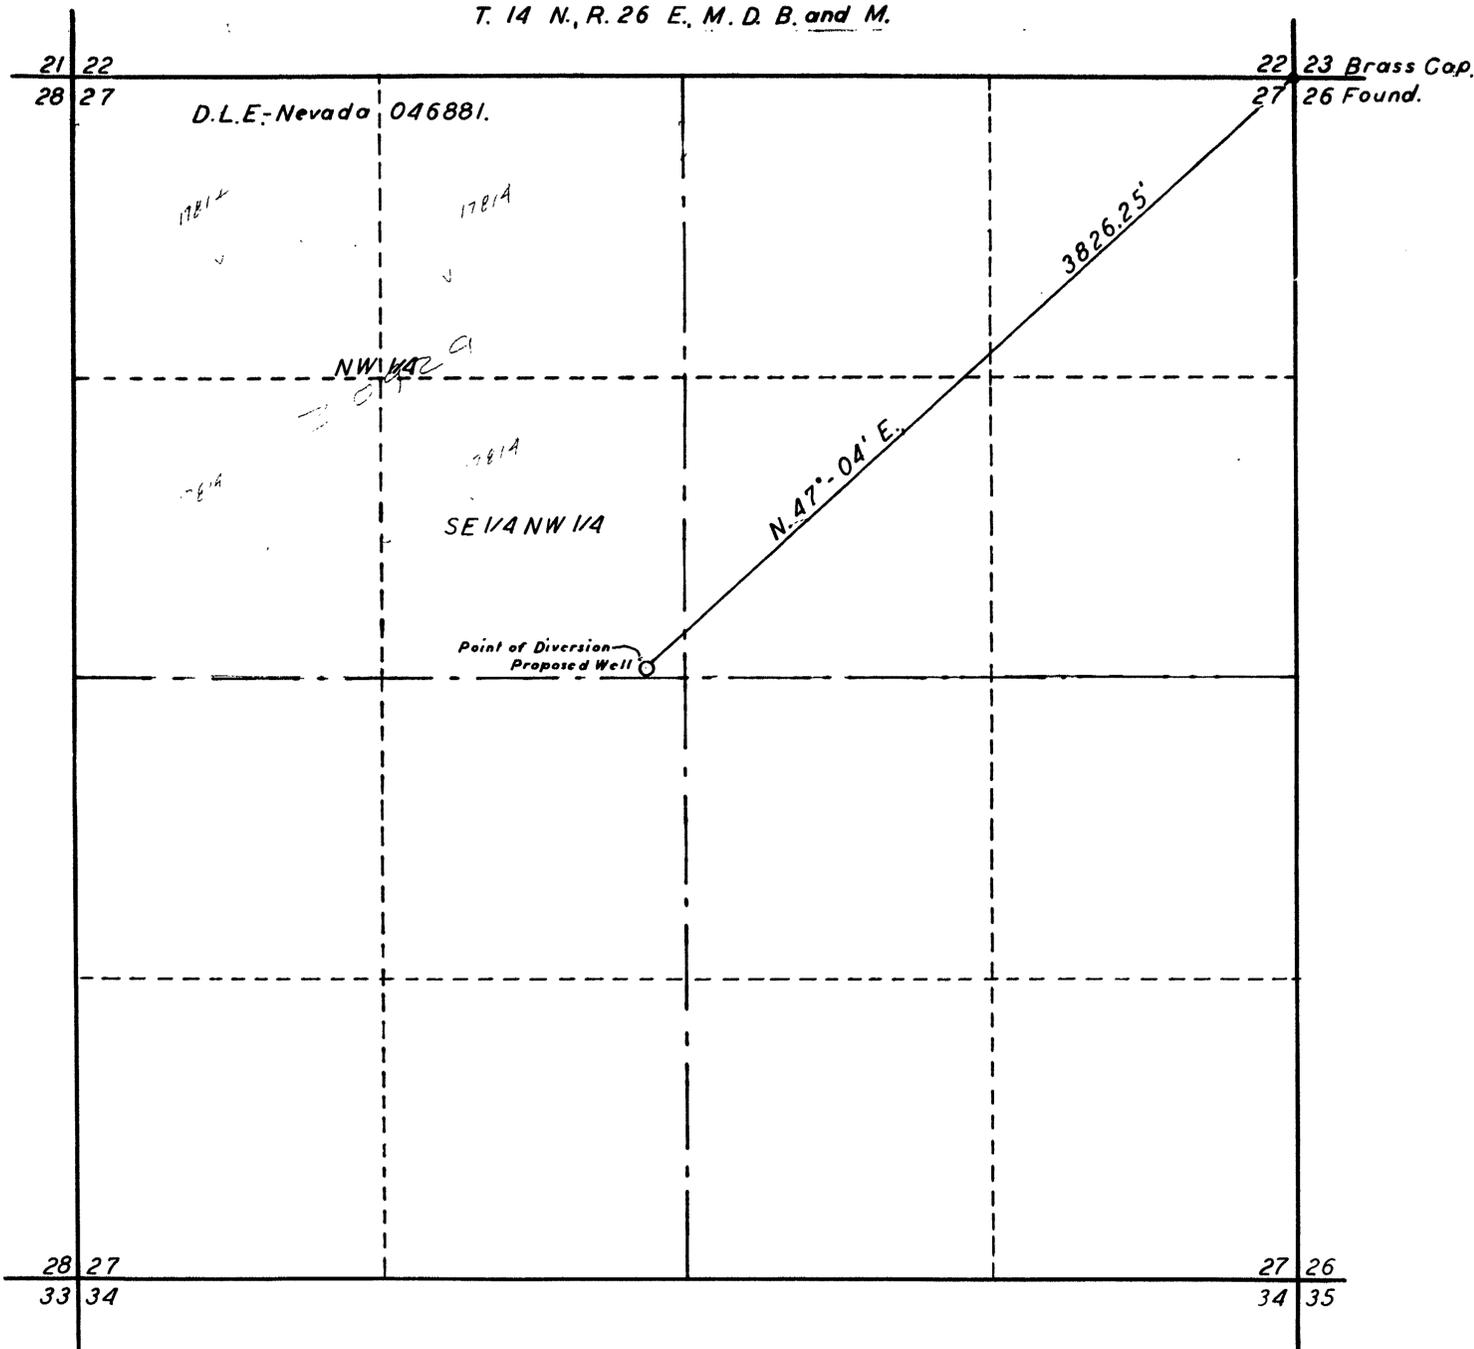

STATE OF NEVADA }
COUNTY OF ORMSBY } SS.

I, J.A. Millar, being first duly sworn, depose and say that this map, consisting of one sheet, has been drawn correctly to the designated scale from field notes of a survey made by me on the 22nd of April, 1959; that it truly and correctly represents the proposed location and extent of the works used to divert water from An Underground Source, in Lyon County, Nevada, by Jimmie D. Huggins, for irrigation and domestic purposes. That the proposed point of diversion and the boundary of all lands, showing by forty-acre subdivisions the area proposed to be irrigated, are fully and correctly designated thereon.

J. A. Millar.

State Water Right Surveyor.

Subscribed and sworn to before me this 24th day of April, 1959.

Ms. Hilda Sherwood

Notary Public in and for Ormsby County,
Nevada

My Comm. Expires July 1, 1961

FILED
April 24, 1959
STATE ENGINEER'S OFFICE

OFFICE
ENGINEER

1959 APR 24 PM 2 30

MAP
TO ACCOMPANY APPLICATION
TO APPROPRIATE WATER FOR
IRRIGATION AND DOMESTIC PURPOSES
FROM AN UNDERGROUND SOURCE
BY JIMMIE D. HUGGINS
Scale: 1 inch = 400 feet.

17814

20929 17814 File under