

ENGINEER'S CERTIFICATE


I, LEO A SNOW, BEING FIRST DULY SWORN DEPOSES & SAYS THAT THIS MAP OF ONE SHEET HAS BEEN CORRECTLY DRAWN FROM NOTES OF A SURVEY MADE BY ME JANUARY 17, 1959. THAT IT CORRECTLEY LOCATES THE WELL FROM WHICH MESQUITE FARSTEAD WATER ASS. PROPOSES TO OBTAIN WATER, AND THE WORKS PERTAINING THERETO

Leo A Snow  
STATE WATER RIGHTS SURVEYOR

SUBSCIBED AND SWORN TO BEFORE THIS 3<sup>rd</sup> DAY OF FEBRUARY 1959.

Clayton Emery  
NOTARY PUBLIC

MY COMMISSION EXPIRES  
Mar-1960

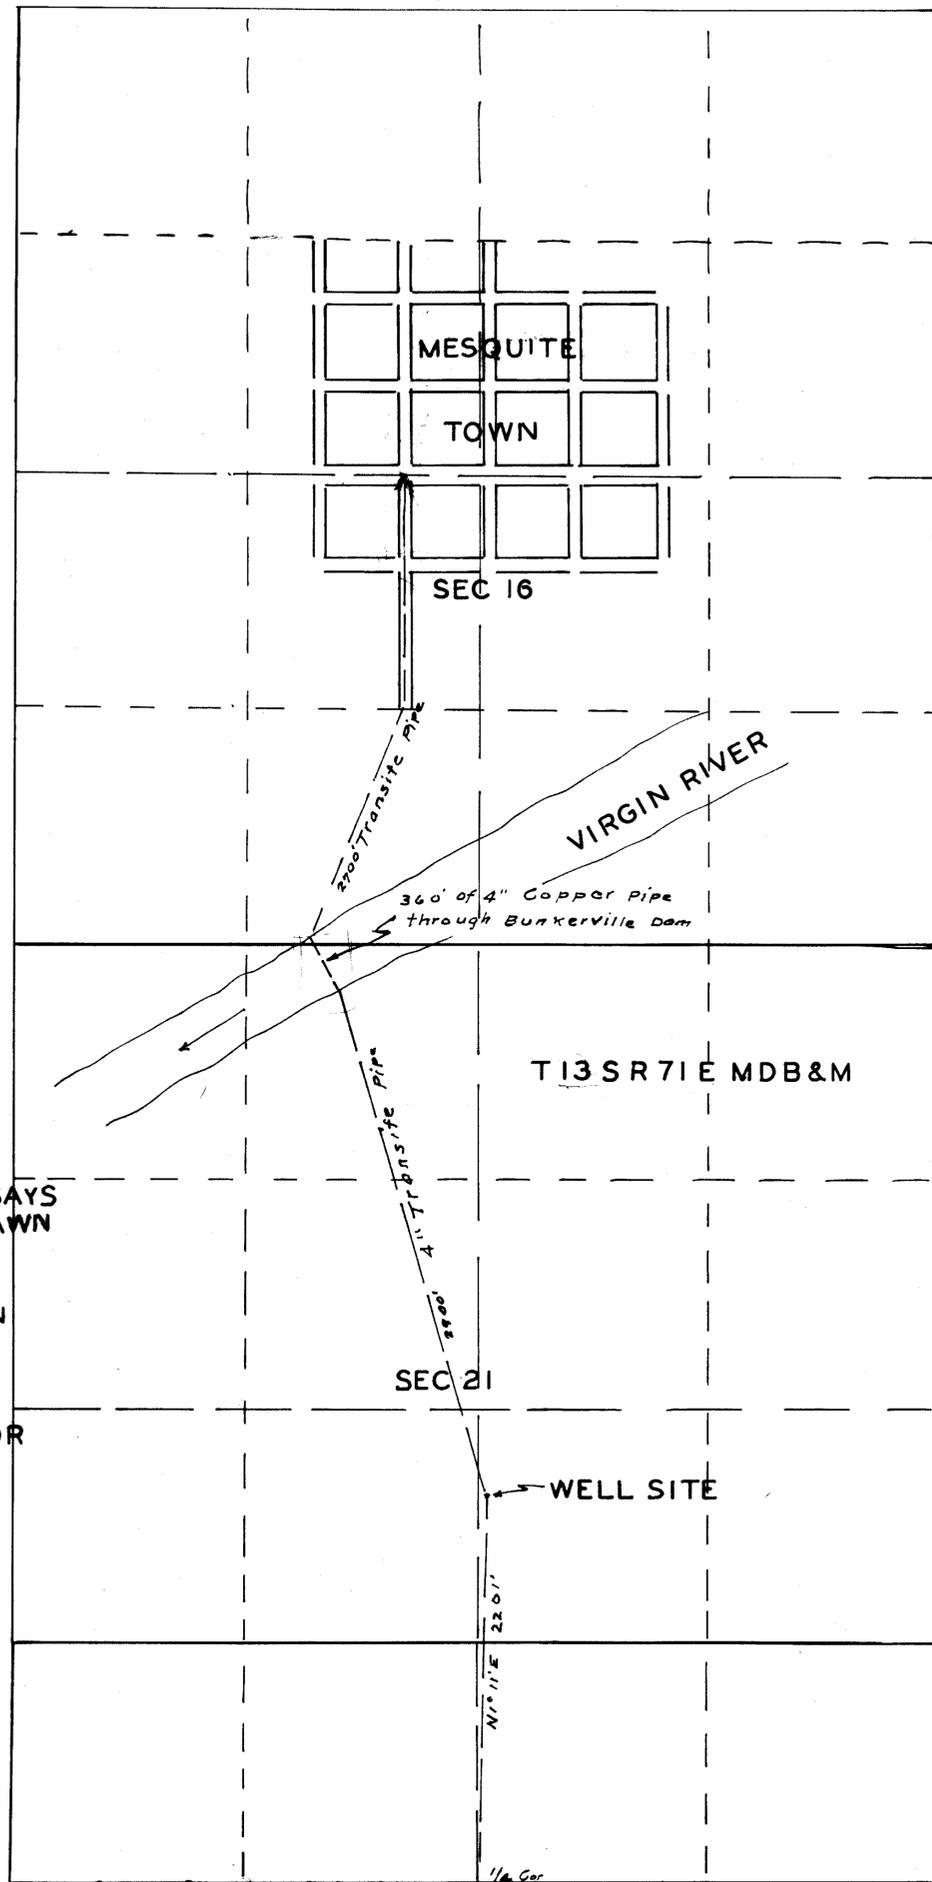

CERTIFICATE No. 5495 ISSUED Mar. 28, 1963 1959 FEB 9 PM 4 59

FILED  
Feb. 9, 1959  
STATE ENGINEER'S OFFICE

MAP  
TO ACCOMPANY APPLICATION  
TO APPROPRIAE WATER FROM  
UNDERGROUND BY MESQUITE  
FARMSTEAD WATER ASS.  
SCALE 1"=500'