


S. 1/2 SEC. 4, T19S R. 60E. M.D.B. & M.

POINT OF DIVERSION, SW 1/4 SE 1/4

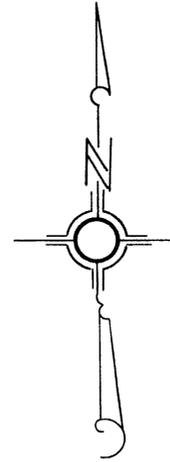

— LEGEND —

BASIS OF BEARING (N. 0° 12' 00" E.) WEST LINE SEC. 4, T. 19S. R. 60E.

SCALE IN FEET




STATE OF NEVADA 155
COUNTY OF CLARK

I, L. E. TYSON, BEING FIRST DULY SWORN, DEPOSE AND SAY THAT THIS MAP, CONSISTING OF ONE SHEET, HAS BEEN CORRECTLY DRAWN TO THE DESIGNATED SCALE FROM FIELD NOTES OF A SURVEY MADE UNDER MY SUPERVISION AND DIRECTION ON THE 13TH DAY OF FEB., 1959, THAT IT TRULY AND CORRECTLY REPRESENTS THE PROPOSED LOCATION AND EXTENT OF THE WORKS USED TO DIVERT WATER FROM LAS VEGAS ARTESIAN BASIN, IN CLARK COUNTY, BY PREWIN - INC FOR COMMERCIAL USE AND THE BOUNDARIES OF THE LANDS EMBODIED IN THE TRACT OWNED OR CONTROLLED BY THE APPLICANT, AND UPON WHICH IT IS PROPOSED TO USE THE WATER APPLIED FOR, AND ARE FULLY AND CORRECTLY DESIGNATED THEREON.

L. E. Tyson
STATE WATER RIGHT SURVEYOR

SUBSCRIBED AND SWORN TO BEFORE ME THIS 13TH DAY OF FEBRUARY 1959

Claude R. Mc Keehan
NOTARY PUBLIC IN AND FOR CLARK COUNTY, NEVADA
MY COMMISSION EXPIRES JUNE 12, 1960

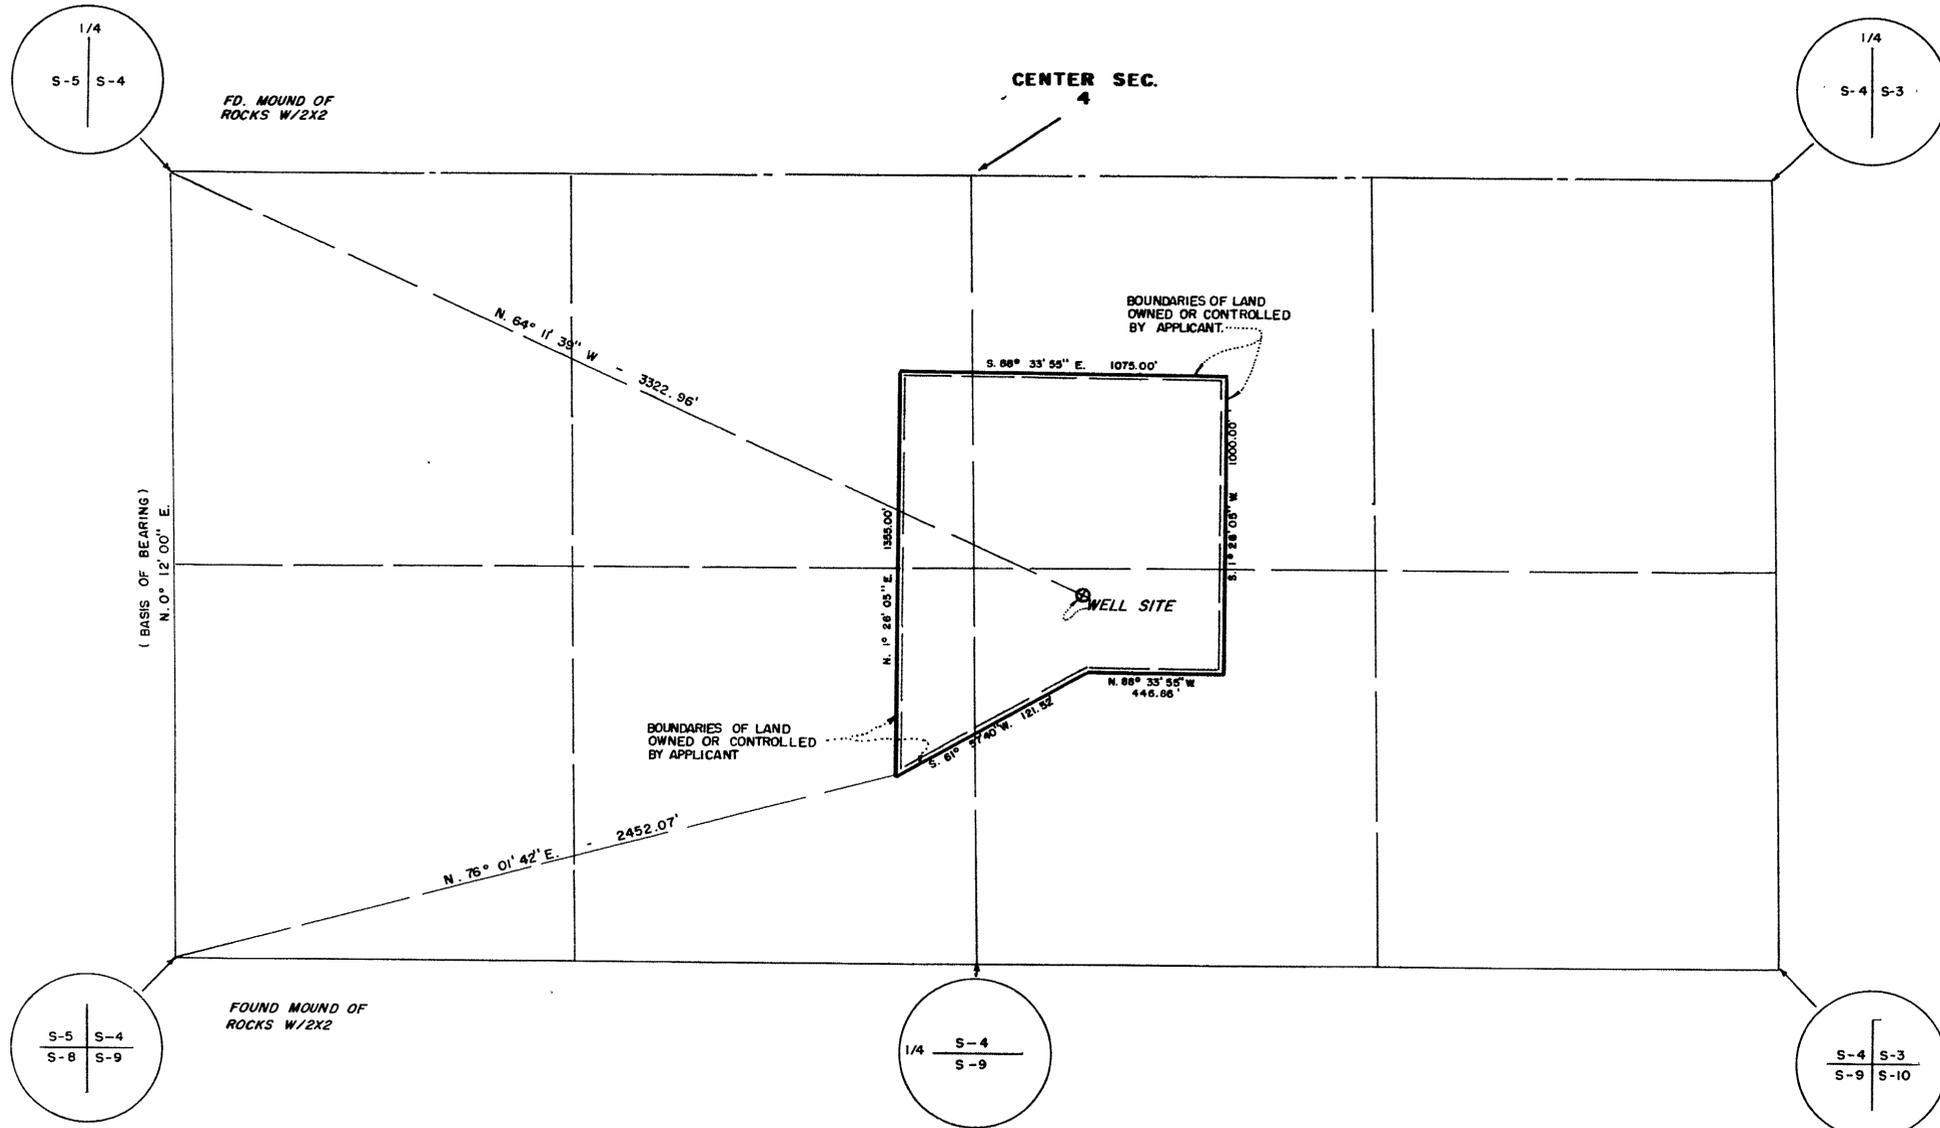

FILED
Feb. 24, 1959
STATE ENGINEER'S OFFICE

OFFICE ENGINEER

1959 FEB 24 AM 10 10

MAP TO ACCOMPANY
APPLICATION
FOR
COMMERCIAL USE
BY
PREWIN - INC.
FROM
LAS VEGAS ARTESIAN BASIN

CERTIFICATE No. ISSUED

17855