



I, Harry H. Hughes, being first duly sworn depose and say that this map, consisting of one sheet, has been correctly drawn to the designated scale from field notes of a survey made by me (or under my supervision and direction) between the 28TH day of MAY and the 29TH day of MAY, 1959; that it truly and correctly represents the proposed location and extent of the works used to divert water from DRY CREEK, IN ESMERALDA COUNTY, BY RED ROCK MINES, INC., FOR MINING AND MILLING purposes. That the proposed point of diversion, the approximate location and size of the diverting channel, all reservoirs or basins, the location and names of all other works which will cross or connect with the proposed works, and the boundary of all lands, showing by 40-acre subdivisions the areas proposed to be UTILIZED, are fully and correctly designated thereon.

Harry H. Hughes
 State Water Right Surveyor

Subscribed and sworn to before me
 this 29th day of June 1959
John F. [Signature]
 Notary Public in and for NYE County, Nevada

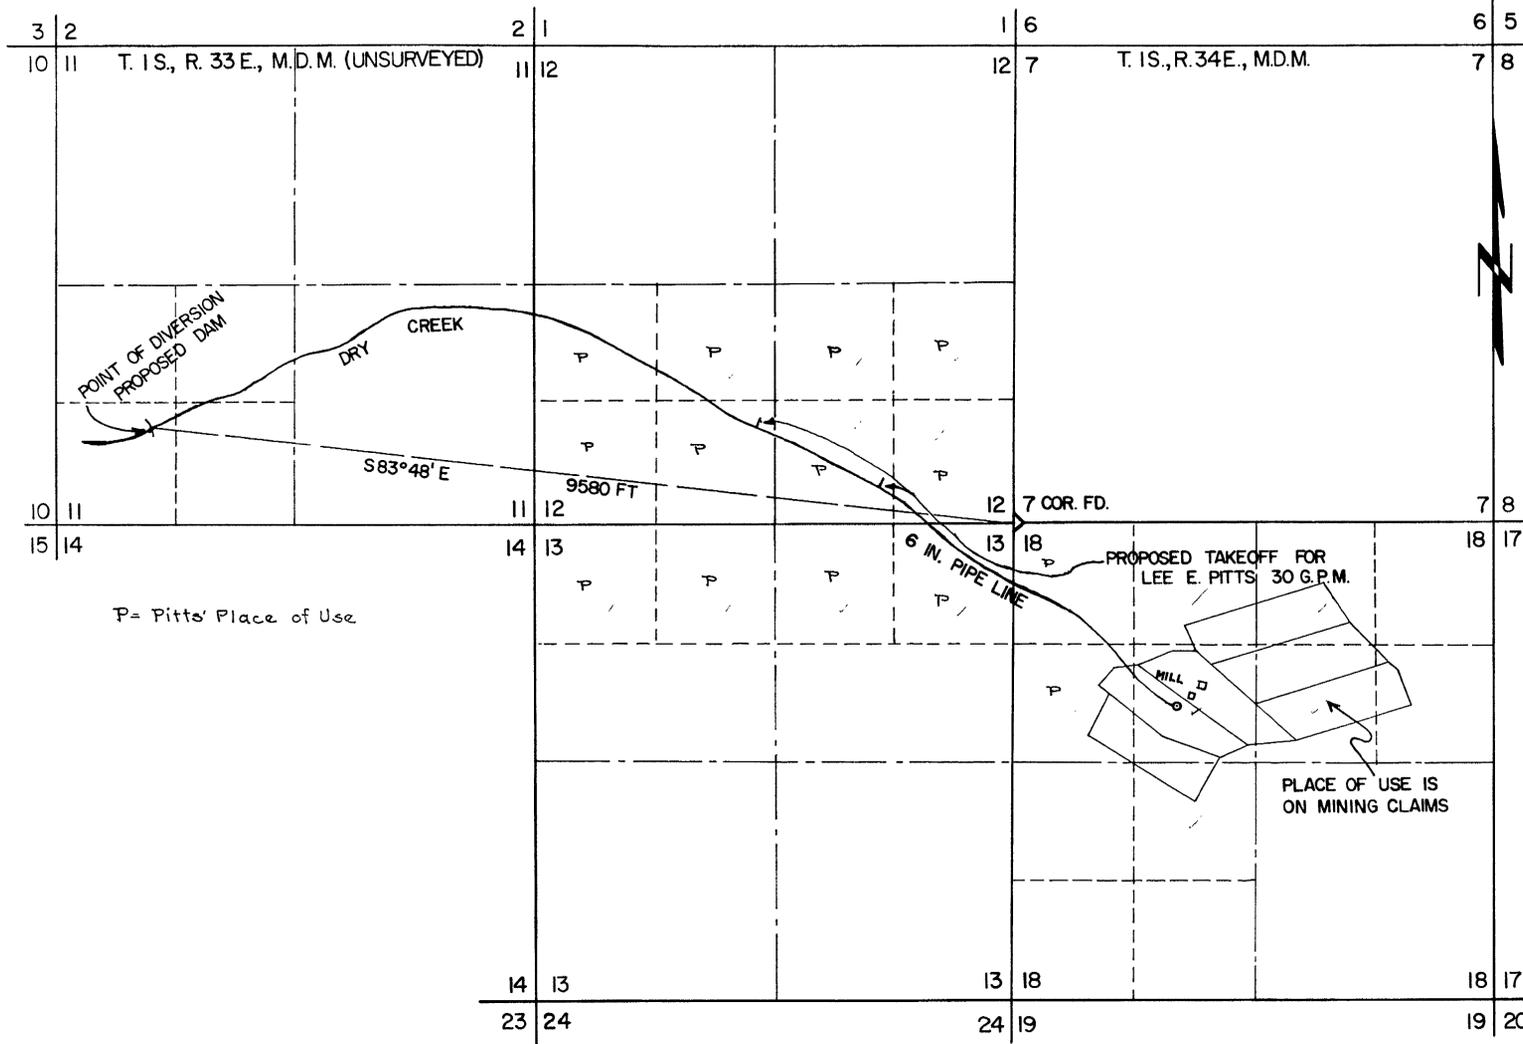

SCALE 1 IN. = 1000 FT.

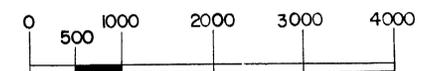

FILED
 Dec. 7, 1959
 STATE ENGINEER'S OFFICE

CERTIFICATE NO. 6322 ISSUED 10-4-67

MAP TO ACCOMPANY
 APPLICATION TO APPROPRIATE WATER
 FOR
 MINING & MILLING
 BY
 RED ROCK MINES, INC.
 FROM
 DRY CREEK