


T.12 N., R.56 E., M.D.B. & M.

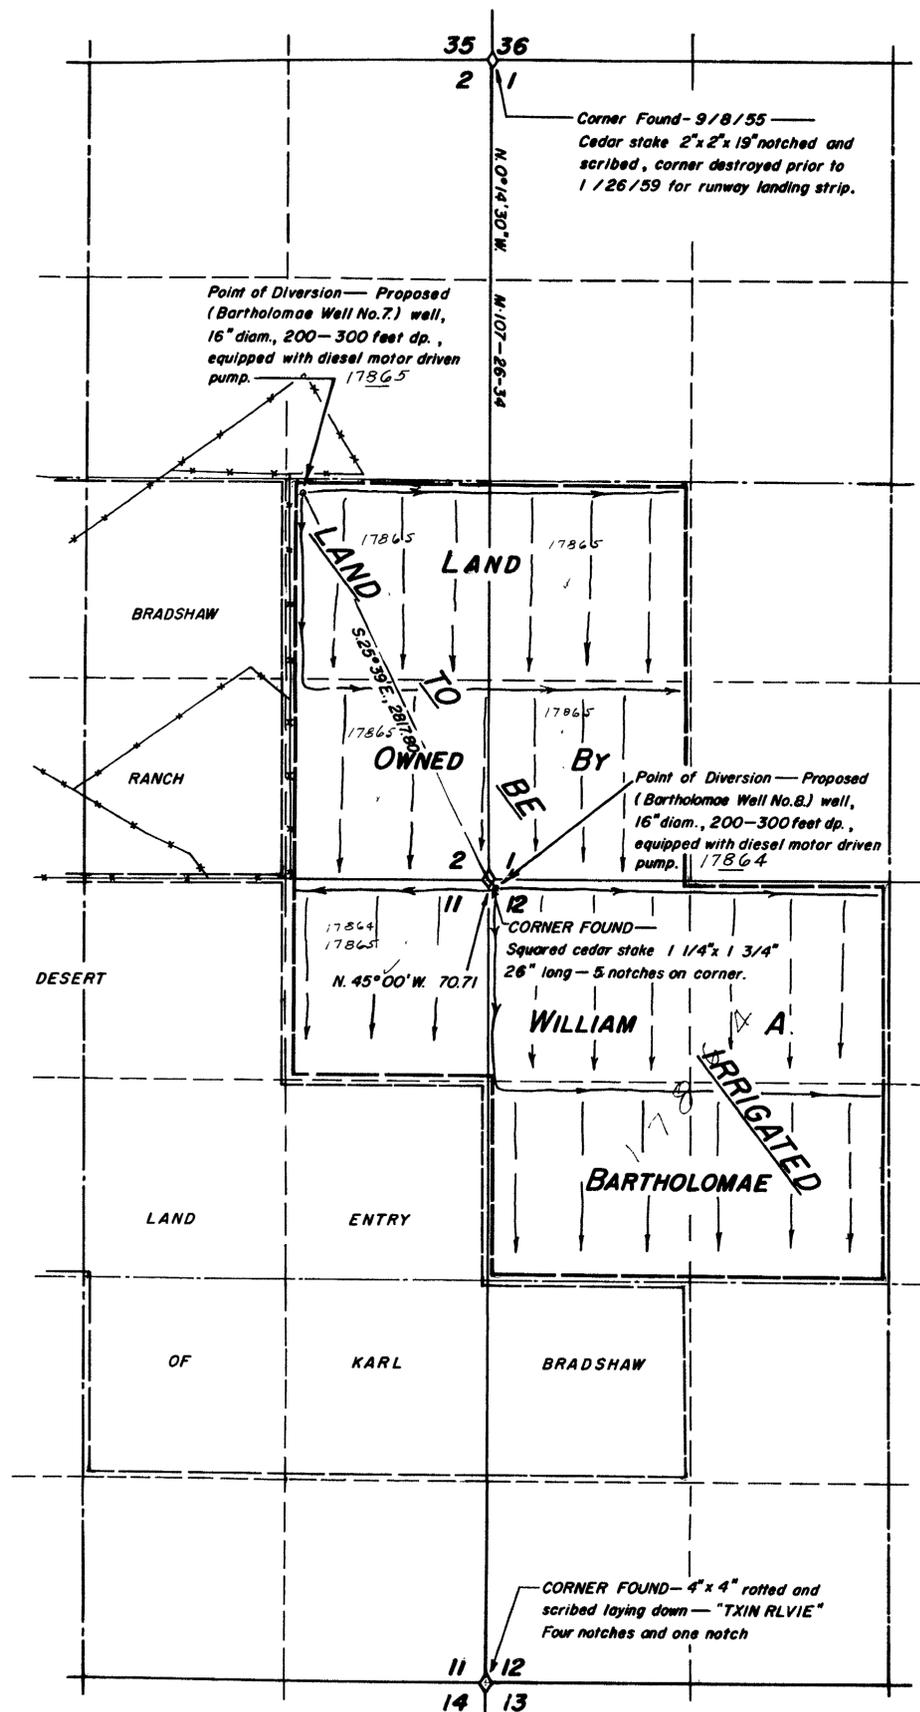

T.11 N., R.56 E., M.D.B. & M.

STATE OF NEVADA S.S.  
County of White Pine

I, Robert W. Millard, being first duly sworn, depose and say that this map, consisting of one sheet, has been correctly drawn to the designated scale from field notes of a survey made under my supervision and direction between the 26th and 28th days of January 1959; that it truly and correctly represents the proposed location and extent of the works used to divert water from UNDERGROUND SOURCES, in Nye County, by WILLIAM A. BARTHOLOMAE for irrigation purposes. That the proposed point of diversion, the approximate location and size of the diverting channel, all reservoirs or basins, the location and names of all other works which will cross or connect with the proposed works, and the boundary of all lands, showing by 40-acre subdivisions the areas proposed to be irrigated, are fully and correctly designated thereon.

*Robert W. Millard*  
State Water Right Surveyor

Subscribed and sworn to before me this day of March, 1959

*Magness K. Millard*  
Notary Public in and for White Pine County, Nevada  
My commission expires February 25, 1961

FILED  
March 20, 1959  
STATE ENGINEER'S OFFICE

0 600 1200 1800 2400  
SCALE — 600 FT. = 1 IN.

OFFICE  
ENGINEER

1959 MAR 20 AM 9 07

MAP TO ACCOMPANY APPLICATION  
TO APPROPRIATE WATER  
IRRIGATION  
FOR  
BY WILLIAM A. BARTHOLOMAE  
FROM UNDERGROUND SOURCES  
SURVEYED BY F.W. MILLARD & SON ELY, NEVADA  
MARCH 2, 1959

File Under 17864 17865