


SCHEDULE OF WELLS			
APPLICATION NO.	DATE FILED	CERTIFICATE NO.	DATE ISSUED
7586	Nov 30, 1925	2475	July 24, 1939
7587	Nov 30, 1925	2476	July 24, 1939
7588	Nov 30, 1925	2477	July 24, 1939
7589	Nov 30, 1925	2478	July 24, 1939
17877	Mar 9, 1959		
17878	Mar 9, 1959		
17879	Mar 9, 1959		

T. 18 N., R. 20 E., M.D.B&M.

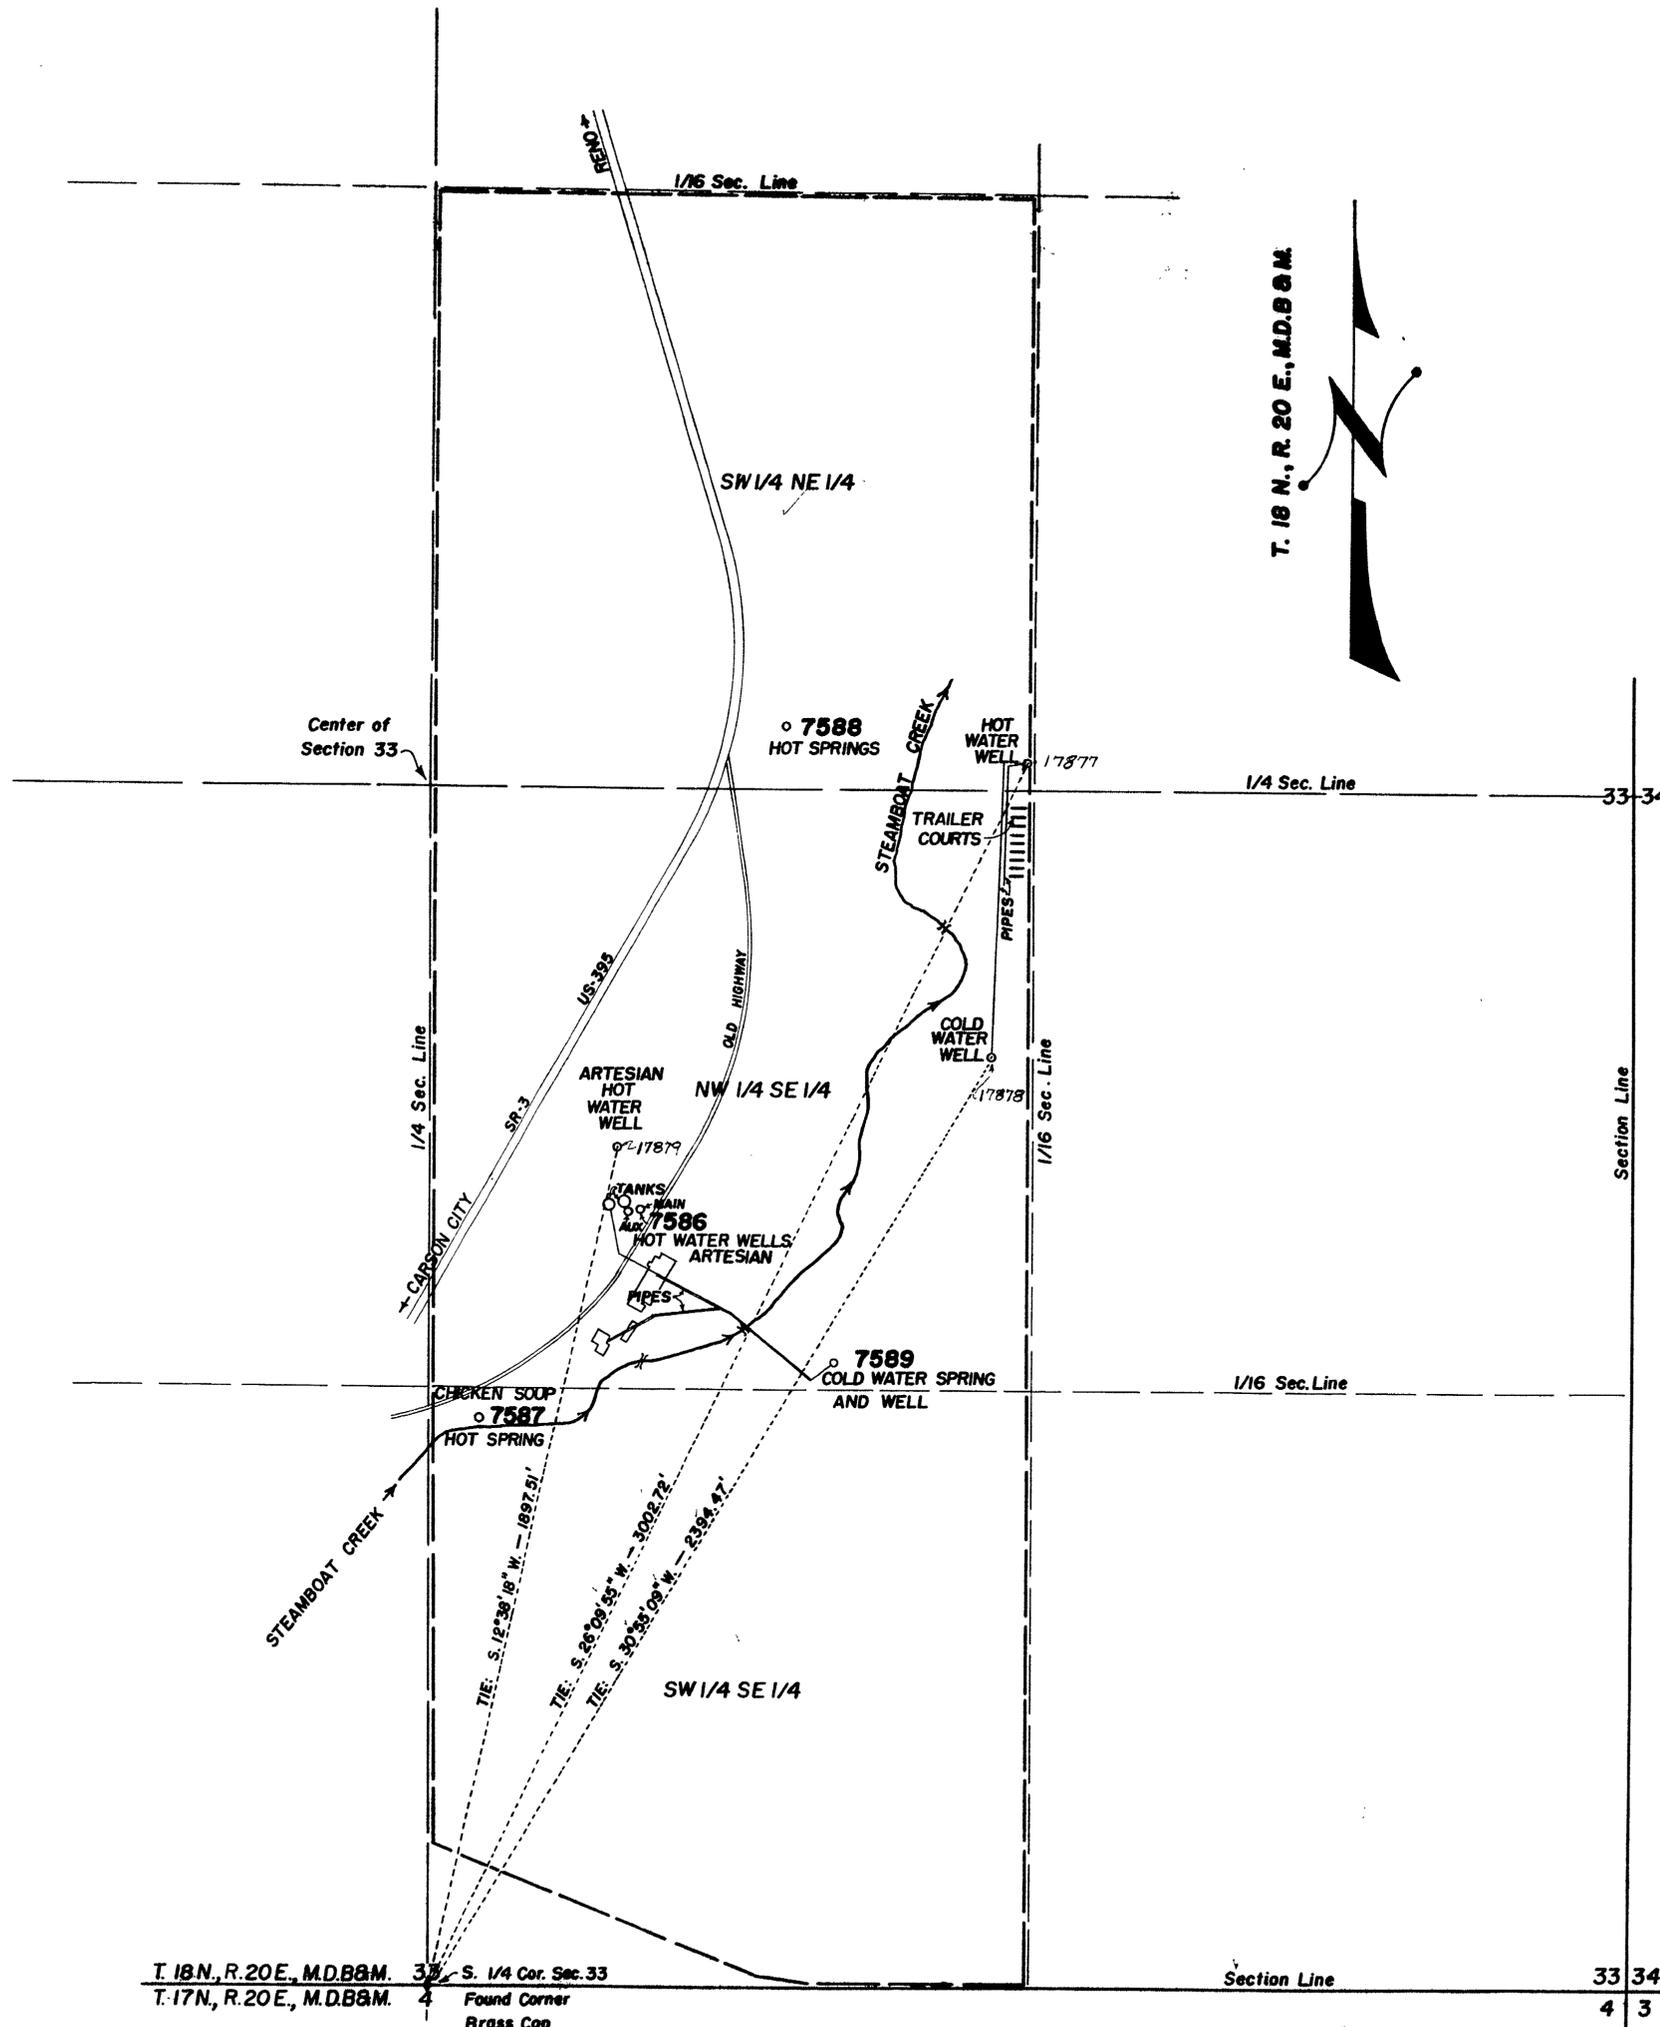


STATE OF NEVADA ss  
County of WASHOE

I, WILLIAM A. REINKEN, being first duly sworn, depose and say that this map, consisting of one sheet, has been correctly drawn to the designated scale from field notes of a survey made by me on the 27th day of December, 1958; that it truly represents the location and extent of the works used to divert water from underground sources in WASHOE COUNTY, by DURAL E. TOWNE and DOROTHY A. TOWNE for domestic & health resort purposes and for commercial (Trailer Courts) purposes. That the points of diversion the location and size of the diverting pipe, the location and names of all other works which will cross or connect with the proposed works, and the boundary of all lands are fully and correctly designated thereon.

*William A. Reinken*  
State Water Right Engineer

Subscribed and sworn to before me this 29th day of December, 1958.

*Donald H. Allen*  
Notary Public in and for Ormsby County

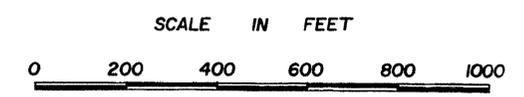

**FILED**  
March 9, 1959  
STATE ENGINEER'S OFFICE

OFFICE  
ENGINEER  
1959 MAR 9 PM 4 51

**MAP**  
TO ACCOMPANY APPLICATIONS TO APPROPRIATE WATER FROM UNDERGROUND SOURCES FOR DOMESTIC & HEALTH RESORT PURPOSES AND FOR COMMERCIAL (TRAILER COURTS) PURPOSES BY D.E. TOWNE & D.A. TOWNE IN WASHOE COUNTY, NEVADA

T. 18 N., R. 20 E., M.D.B&M. 33 S. 1/4 Cor. Sec. 33  
T. 17 N., R. 20 E., M.D.B&M. 4 Found Corner Brass Cop

17877 CERTIFICATE NO. 5228 ISSUED Oct 12, 1961 - 17878 CERTIFICATE NO. 5227 ISSUED Oct 12, 1961 - 17879 CERTIFICATE NO. 5230 ISSUED Oct 12, 1961

FILE UNDER 17877 17878 17879