


STATE OF NEVADA S.S.  
County of White Pine

I, Robert W. Millard, being first duly sworn, depose and say that this map, consisting of one sheet, has been correctly drawn to the designated scale from field notes of a survey made under my supervision and direction between the 21st and 23rd days of January 1959; that it truly and correctly represents the proposed location and extent of the works used to divert water from RYE SPRING in White Pine County, by VAN C. GARDNER, for stockwatering purposes. That the proposed point of diversion, the approximate location and size of the diverting channel or other conduit, the place and manner of use, and the location and names of all other works or streams which are crossed by, or connected with the said works, are fully and correctly designated thereon.

*Robert W. Millard*  
State Water Right Surveyor

Subscribed and sworn to before me this 12th day of March, 1959

*Myron K. Millard*  
Notary Public in and for White Pine County, Nevada  
My commission expires February 25, 1961

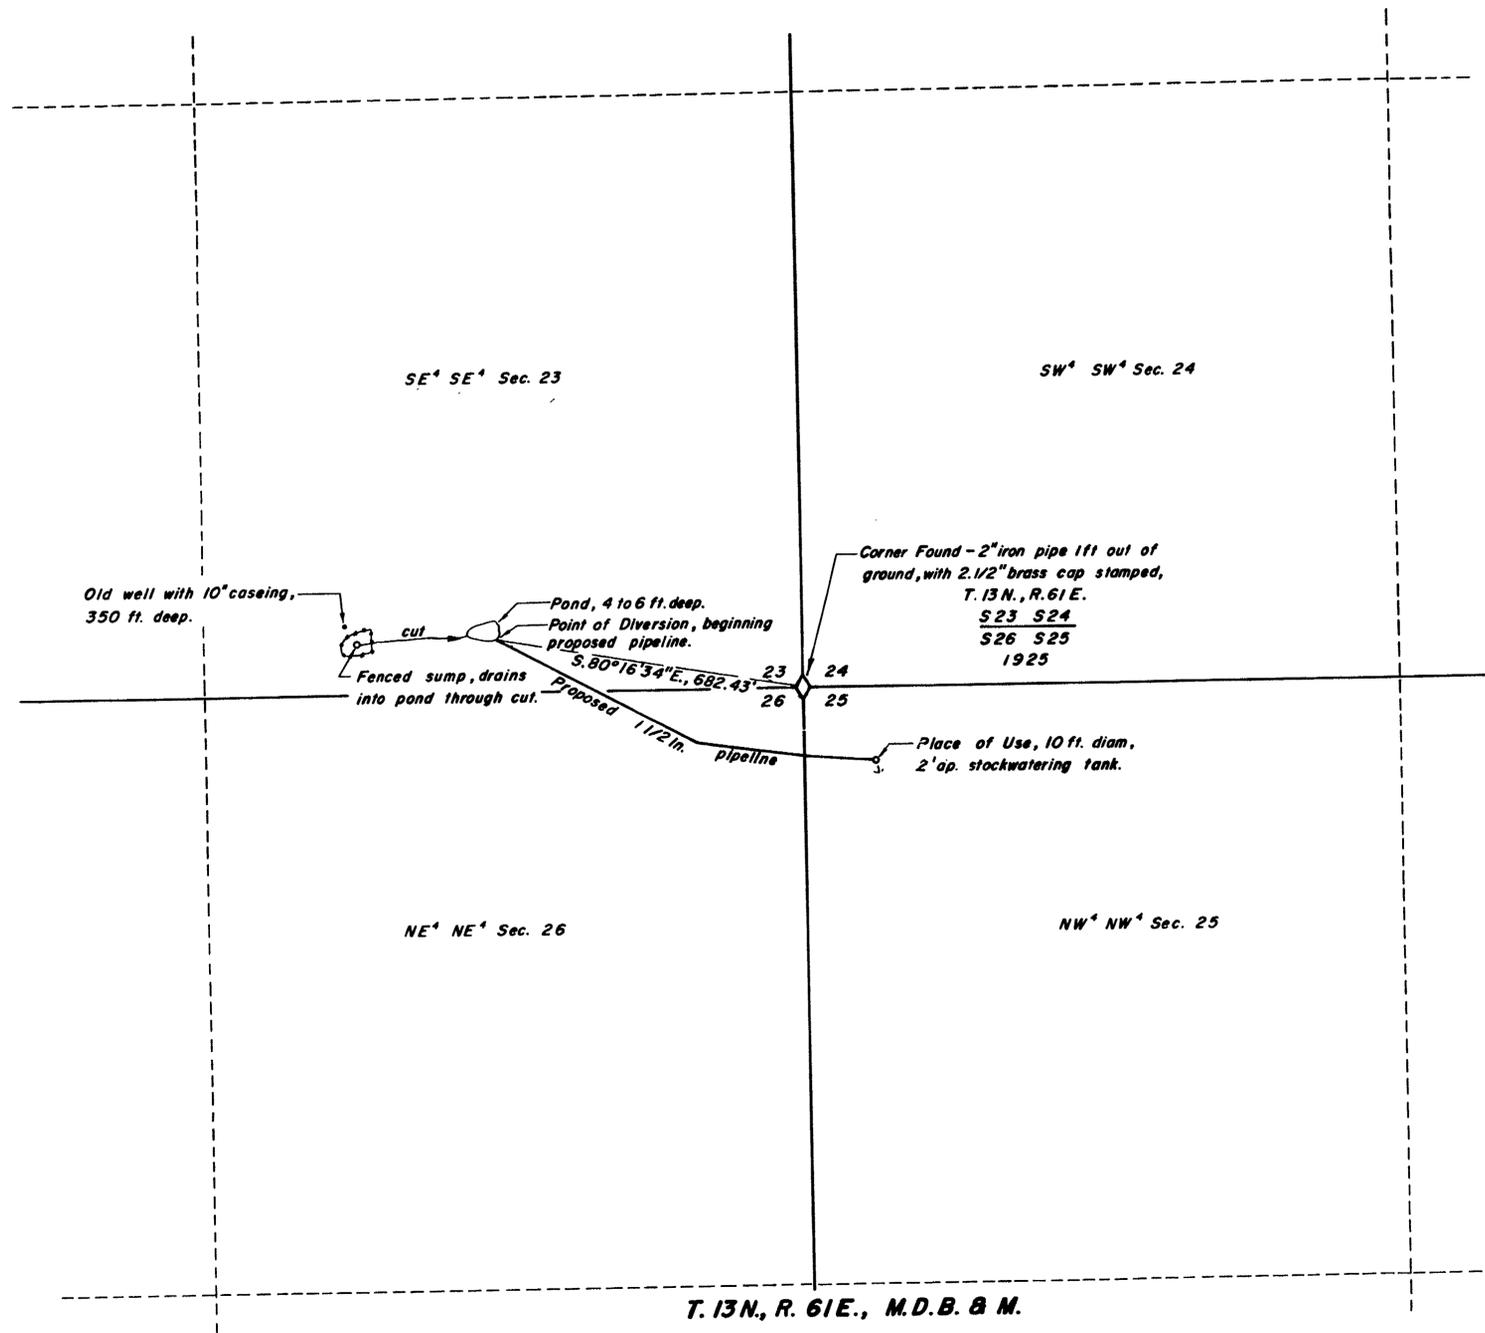

FILED  
March 25, 1959  
STATE ENGINEER'S OFFICE

OFFICE  
STATE ENGINEER  
1959 MAR 25 AM 10 59

CERTIFICATE No. 5204 ISSUED Sept. 27, 1961

MAP TO ACCOMPANY APPLICATION  
TO APPROPRIATE WATER  
STOCKWATERING  
FOR  
BY VAN C. GARDNER  
FROM RYE SPRING  
SURVEYED BY FW MILLARD & SON ELY, NEVADA  
MARCH 19, 1959

17882