


T. 15 N., R. 17 E., M. D. B. & M.

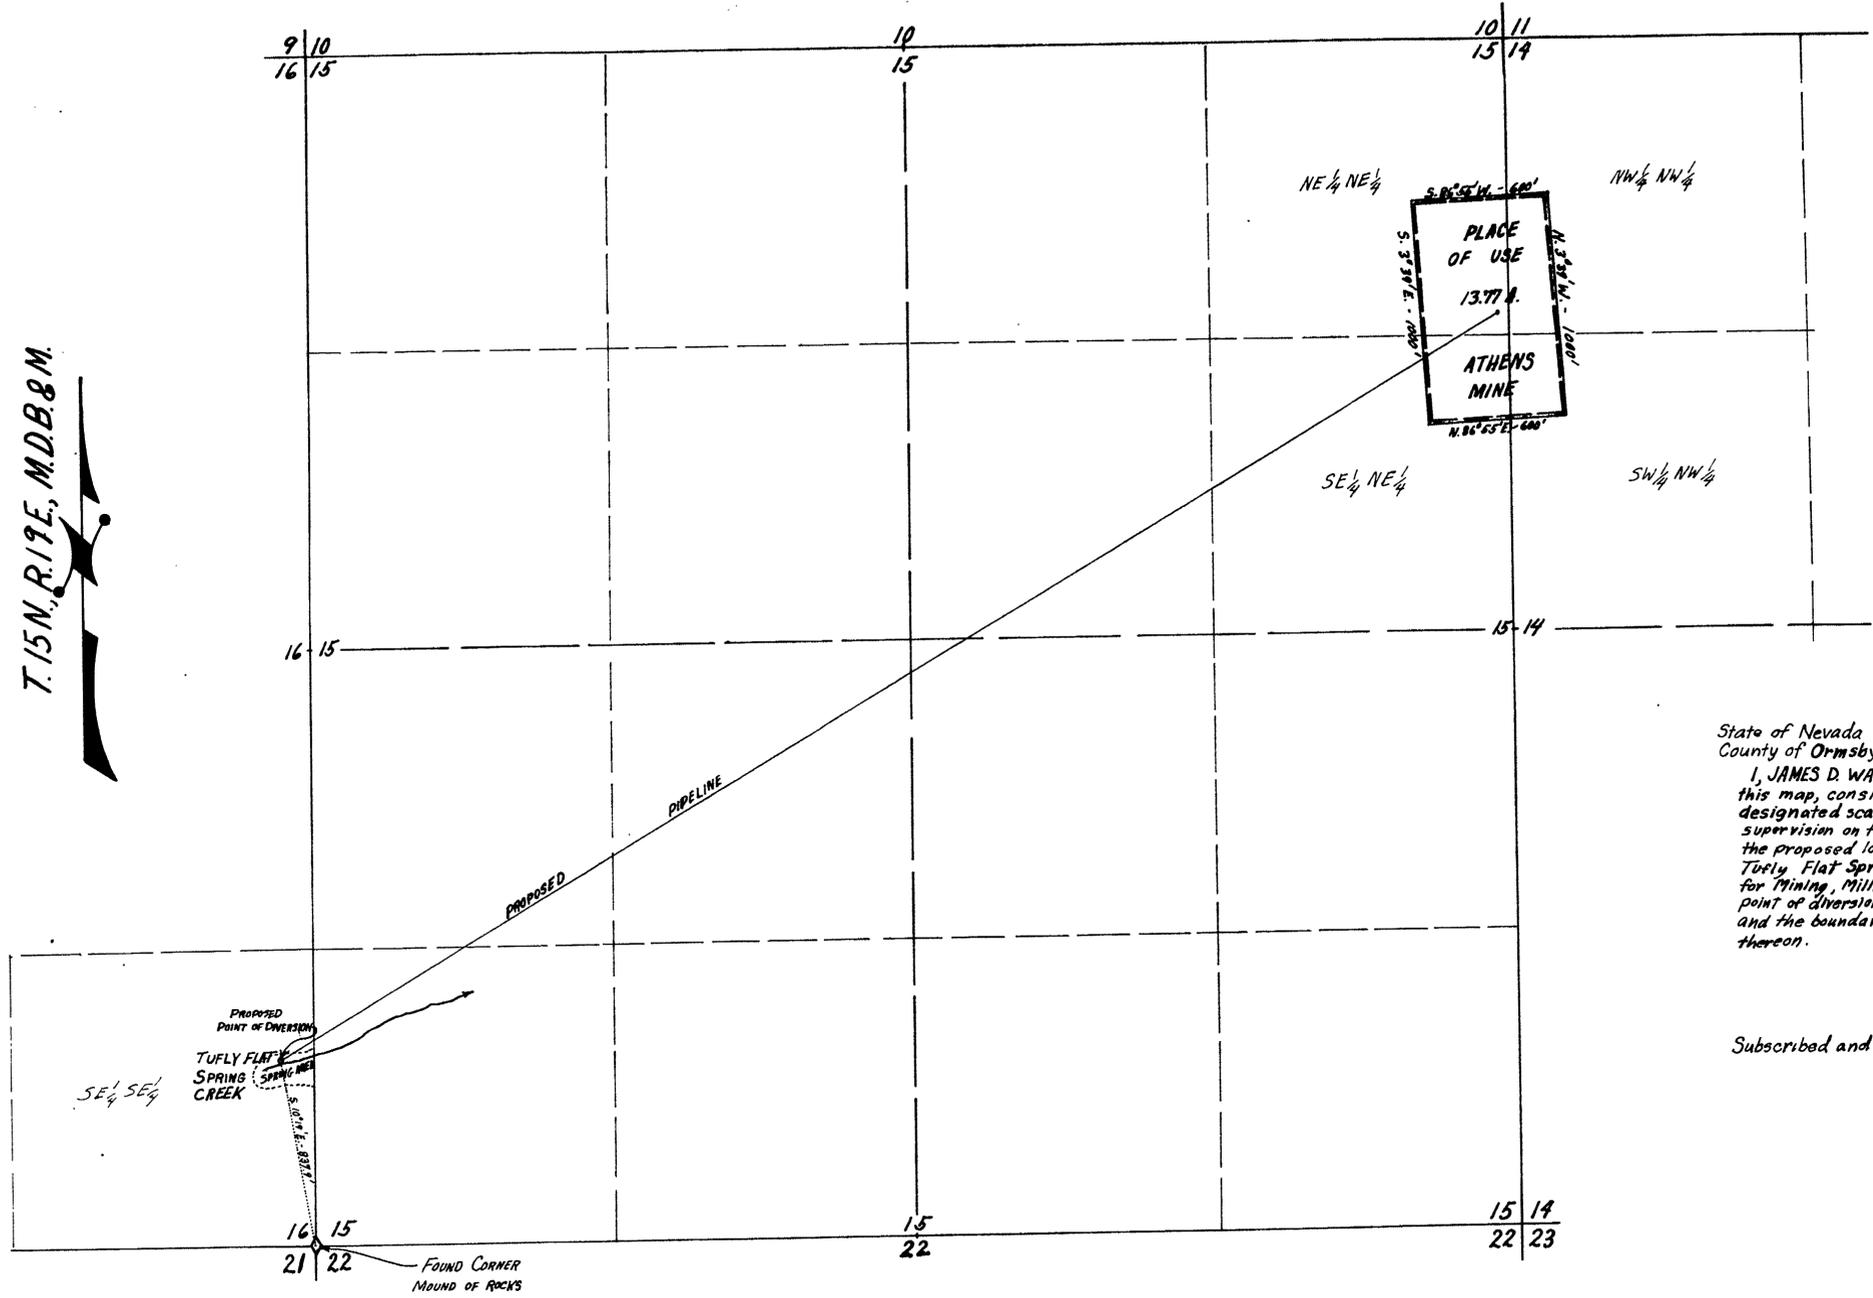

State of Nevada } ss.  
County of Ormsby }

I, JAMES D. WALLACE, being first duly sworn, depose and say that this map, consisting of one sheet, has been correctly drawn to the designated scale from field notes of a survey made under my supervision on the 13th day of June, 1959; that it truly represents the proposed location and extent of the works used to divert water from Tufly Flat Spring Cr., Ormsby County, by GEORGE H. MEYERS for Mining, Milling and Domestic Purposes. That the proposed point of diversion, the approximate location of the diverting pipes and the boundary of all lands are fully and correctly designated thereon.

*James D. Wallace*  
State Water Right Surveyor

Subscribed and sworn to before me this 20th day of June, 1959

*Donald H. Allen*  
Notary Public in and for  
Ormsby County, Nevada

0 400 800 1200 1600  
SCALE: 1" = 400'

FILED  
June 23, 1959  
STATE ENGINEER'S OFFICE

OFFICE  
STATE ENGINEER  
1959 JUN 29 PM 4 18

MAP  
TO ACCOMPANY APPLICATION TO APPROPRIATE WATER  
FOR MINING, MILLING AND DOMESTIC PURPOSES  
BY  
**GEORGE H. MEYERS**  
FROM  
**TUFly FLAT SPRING CR.**  
ORMSBY COUNTY, NEVADA