

STATE OF NEVADA ss.
County of White Pine

I, Robert W. Millard, being first duly sworn, depose and say that this map, consisting of one sheet, has been correctly drawn to the designated scale from field notes of a survey made under my supervision and direction between the 1st and 3rd days of February, 1959 that it truly and correctly represents the proposed location and extent of the works used to divert water from UNDERGROUND SOURCES in Nye County, by

JERRY R. YOUNG



for irrigation purposes. That the proposed point of diversion, the approximate location and size of the diverting channel, all reservoirs or basins, the location and names of all other works which will cross or connect with the proposed works, and the boundary of all lands, showing by 40-acre subdivisions the areas proposed to be irrigated, are fully and correctly designed thereon.

Robert W. Millard
State Water Right Surveyor

Subscribed and sworn to before me this 27th day of April, 1959.

Raymond K. Millard
Notary Public in and for White Pine County, Nevada

My commission expires February 25, 1961.

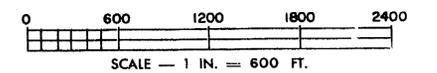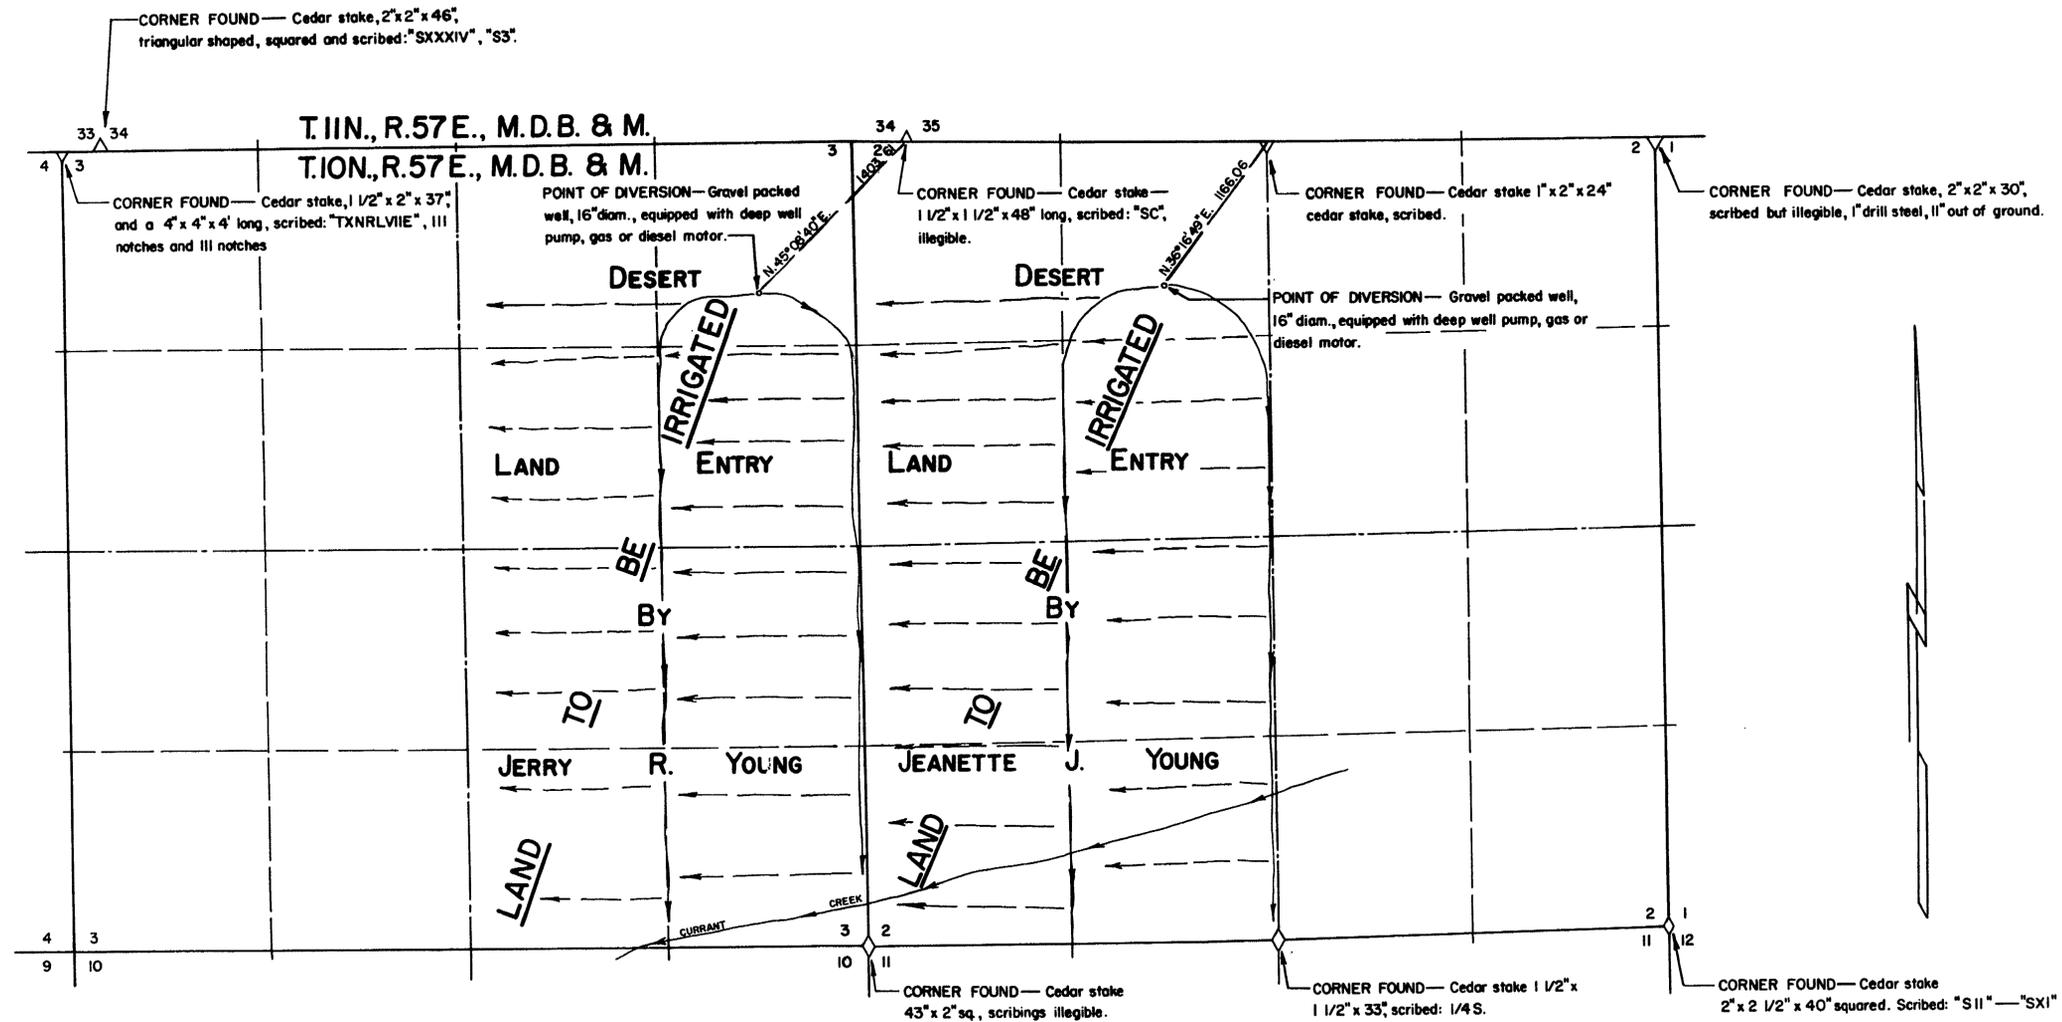

FILED
May 21, 1959
STATE ENGINEER'S OFFICE

OFFICE
ENGINEER

1959 MAY 21 AM 8 37

**MAP TO ACCOMPANY APPLICATION
TO APPROPRIATE WATER
FOR IRRIGATION & DOMESTIC
BY JERRY R. YOUNG
FROM UNDERGROUND SOURCES
SURVEYED BY F. W. MILLARD & SON ELY, NEVADA**

17887