

STATE OF NEVADA
County of White Pine 55

I, Robert W. Millard, being first duly sworn, depose and say that this map, consisting of one sheet, has been correctly drawn to the designated scale from field notes of a survey made under my supervision and direction between the 1st and 3rd days of February, 1959 that it truly and correctly represents the proposed location and extent of the works used to divert water from UNDERGROUND SOURCES in Nye County, by

JEANETTE J. YOUNG



for irrigation purposes. That the proposed point of diversion, the approximate location and size of the diverting channel, all reservoirs or basins, the location and names of all other works which will cross or connect with the proposed works, and the boundary of all lands showing by acre subdivisions the areas proposed to be irrigated, are fully and correctly designed thereon.

R. W. Millard
State Water Right Surveyor

Subscribed and sworn to before me this 13th day of June, 1959

Margaret A. Millard
Notary Public in and for White Pine County, Nevada

My commission expires February 25, 1961.

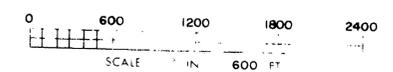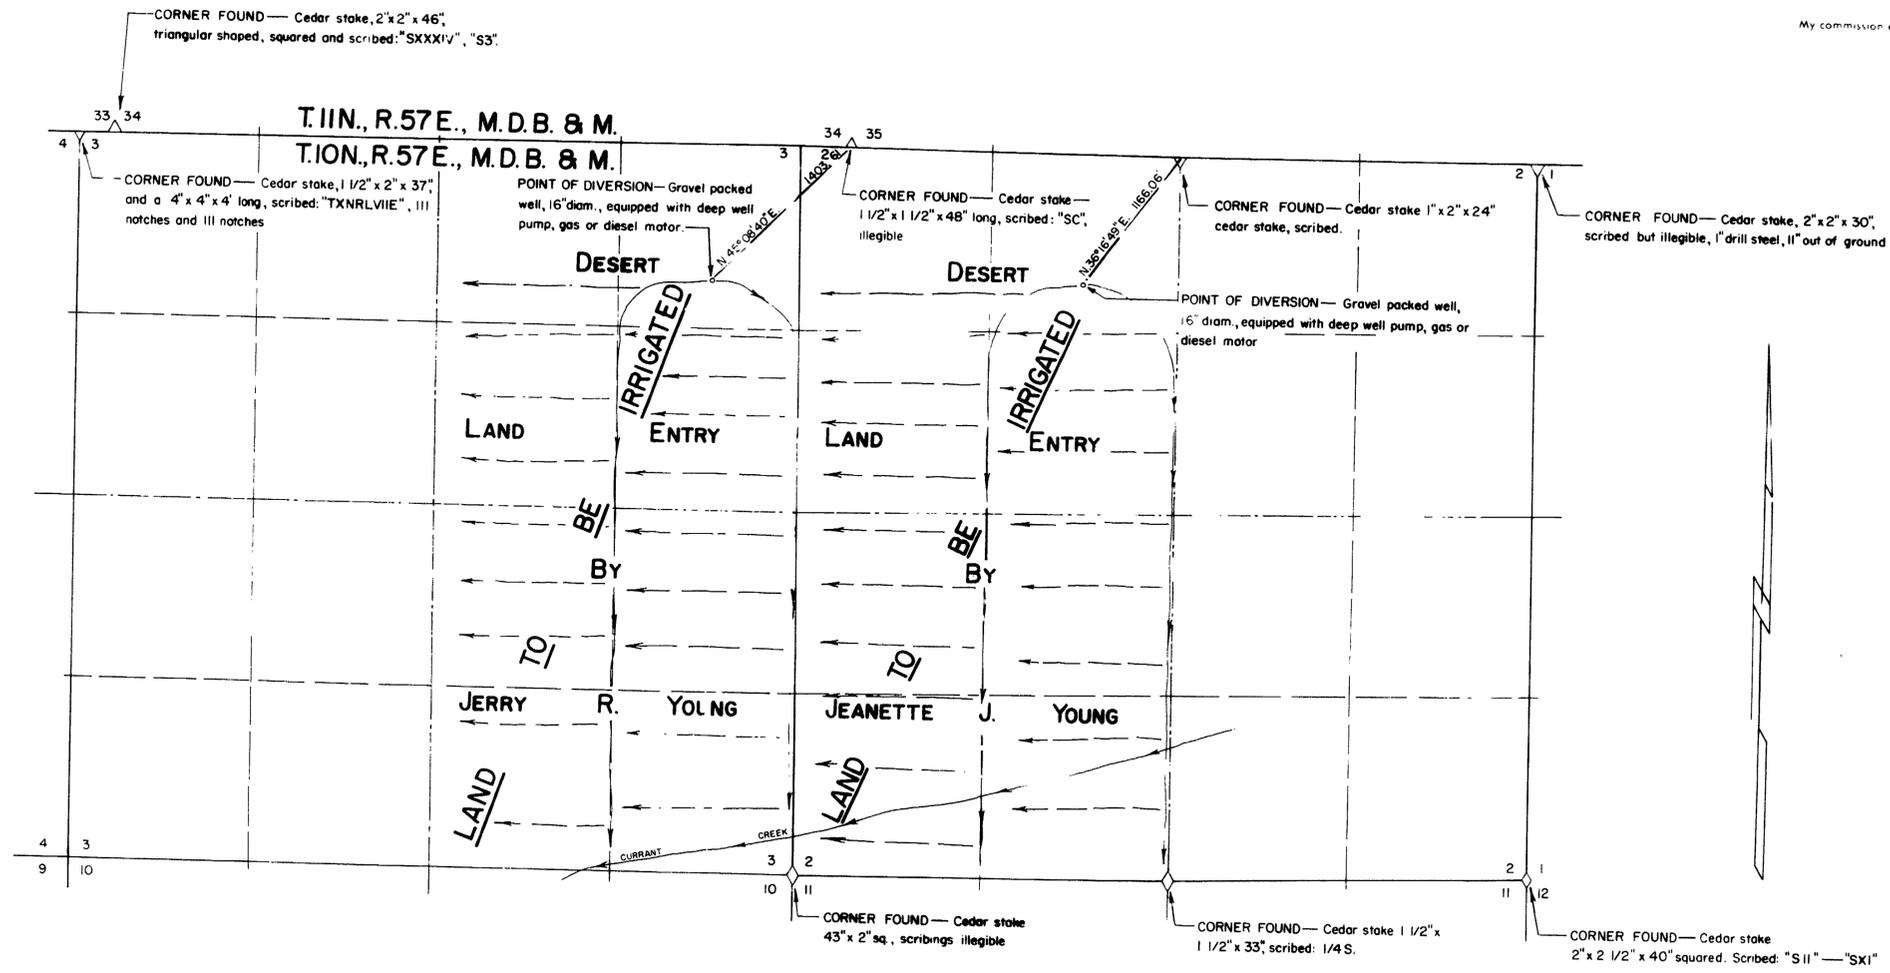

FILED
JUL 6 1959
STATE ENGINEER'S OFFICE

May 21, 1959

1959 JUL 6 AM 11 50

**MAP TO ACCOMPANY APPLICATION
TO APPROPRIATE WATER
FOR IRRIGATION & DOMESTIC
BY JEANETTE J. YOUNG
FROM UNDERGROUND SOURCES
SURVEYED BY F. W. MILLARD & SON ELY, NEVADA**

17888