
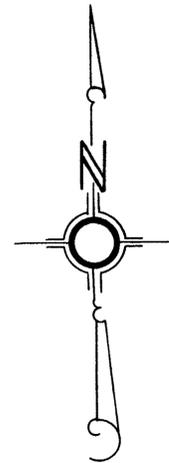


SE 1/4 NE 1/4, SEC. 13, T. 20S. R. 60E., M.D.B. & M.

POINT OF DIVERSION, SE 1/4 NE 1/4

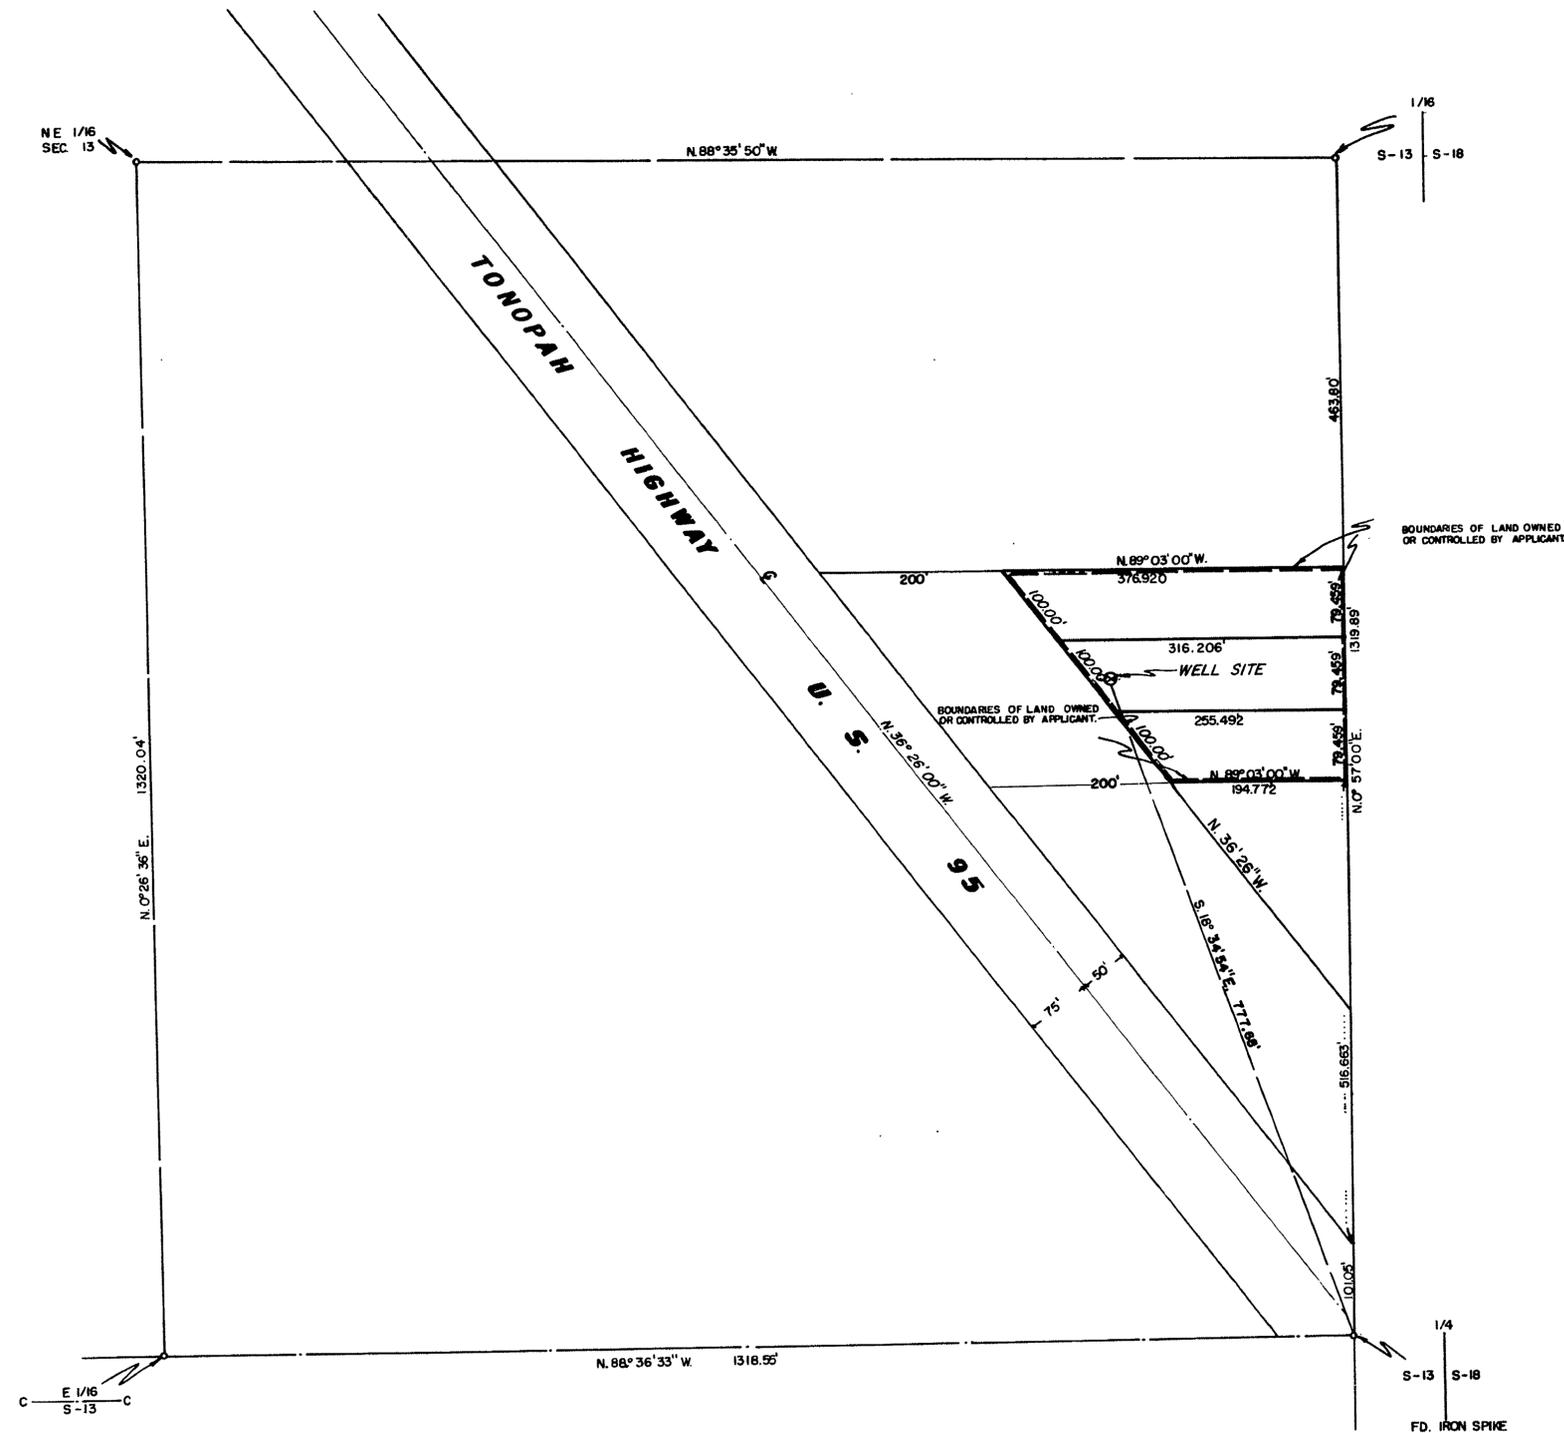

LEGEND

BASIS OF BEARING: (N. 0° 57' 00" E) EAST LINE, NE 1/4 S. 13, T. 20 R. 60E. RECORDED ON FILE 1, PAGE 37, CLARK COUNTY, NEVADA, RECORDS

SCALE IN FEET



STATE OF NEVADA }
COUNTY OF CLARK } SS

I, L. E. TYSON, BEING FIRST DULY SWORN, DEPOSE AND SAY THAT THIS MAP, CONSISTING OF ONE SHEET, HAS BEEN CORRECTLY DRAWN TO THE DESIGNATED SCALE FROM FIELD NOTES OF A SURVEY MADE UNDER MY SUPERVISION AND DIRECTION ON THE 16TH DAY OF MARCH, 1959, THAT IT TRULY AND CORRECTLY REPRESENTS THE PROPOSED LOCATION AND EXTENT OF THE WORKS USED TO DIVERT WATER FROM LAS VEGAS ARTESIAN BASIN, IN CLARK COUNTY, BY E. B. AND MARION B. CURTIS FOR QUASI-MUNICIPAL USE & THE BOUNDARIES OF THE LANDS EMBODIED IN THE TRACT OWNED OR CONTROLLED BY THE APPLICANT, AND UPON WHICH IT IS PROPOSED TO USE THE WATER APPLIED FOR AND ARE FULLY AND CORRECTLY DESIGNATED THEREON.

L. E. Tyson
STATE WATER RIGHT SURVEYOR

SUBSCRIBED AND SWORN TO BEFORE ME THIS 18TH DAY OF MARCH, 1959.

Claude R. McKeehan
NOTARY PUBLIC IN AND FOR CLARK COUNTY, NEVADA
MY COMMISSION EXPIRES JUNE 12, 1960

OFFICE ENGINEER
1959 APR 27 AM 10 19

OFFICE ENGINEER
1959 MAR 20 AM 11 22

FILED
Mar. 20, 1959
STATE ENGINEER'S OFFICE

MAP TO ACCOMPANY
APPLICATION
FOR
QUASI-MUNICIPAL USE
BY
E. B. AND MARION B. CURTIS
FROM
LAS VEGAS ARTESIAN BASIN

17898