


STATE OF NEVADA S.S.
County of White Pine

I, Robert W. Millard, being first duly sworn, depose and say that this map consisting of one sheet, has been correctly drawn to the designated scale from field notes of a survey made under my supervision and direction between the second and eleventh days of March, 1959; that it truly and correctly represents the proposed location and extent of the of the works used to divert water from GILFORD SPRINGS, in White Pine County, by A.R. PESCIO, for irrigation and domestic purposes. That the proposed point of diversion, the approximate location and size of the diverting channel, all reservoirs or basins, the location and names of all other works which will cross or connect with the proposed works, and the boundary of all lands showing by 40-acre subdivisions the areas proposed to be irrigated, are fully and correctly and correctly designated thereon.

Robert W. Millard
State Water Right Surveyor
Subscribed and sworn to before me this day of March, 1959
Margaret K. Miceant
Notary Public in and for White Pine County, Nevada
My commission expires February 25, 1961

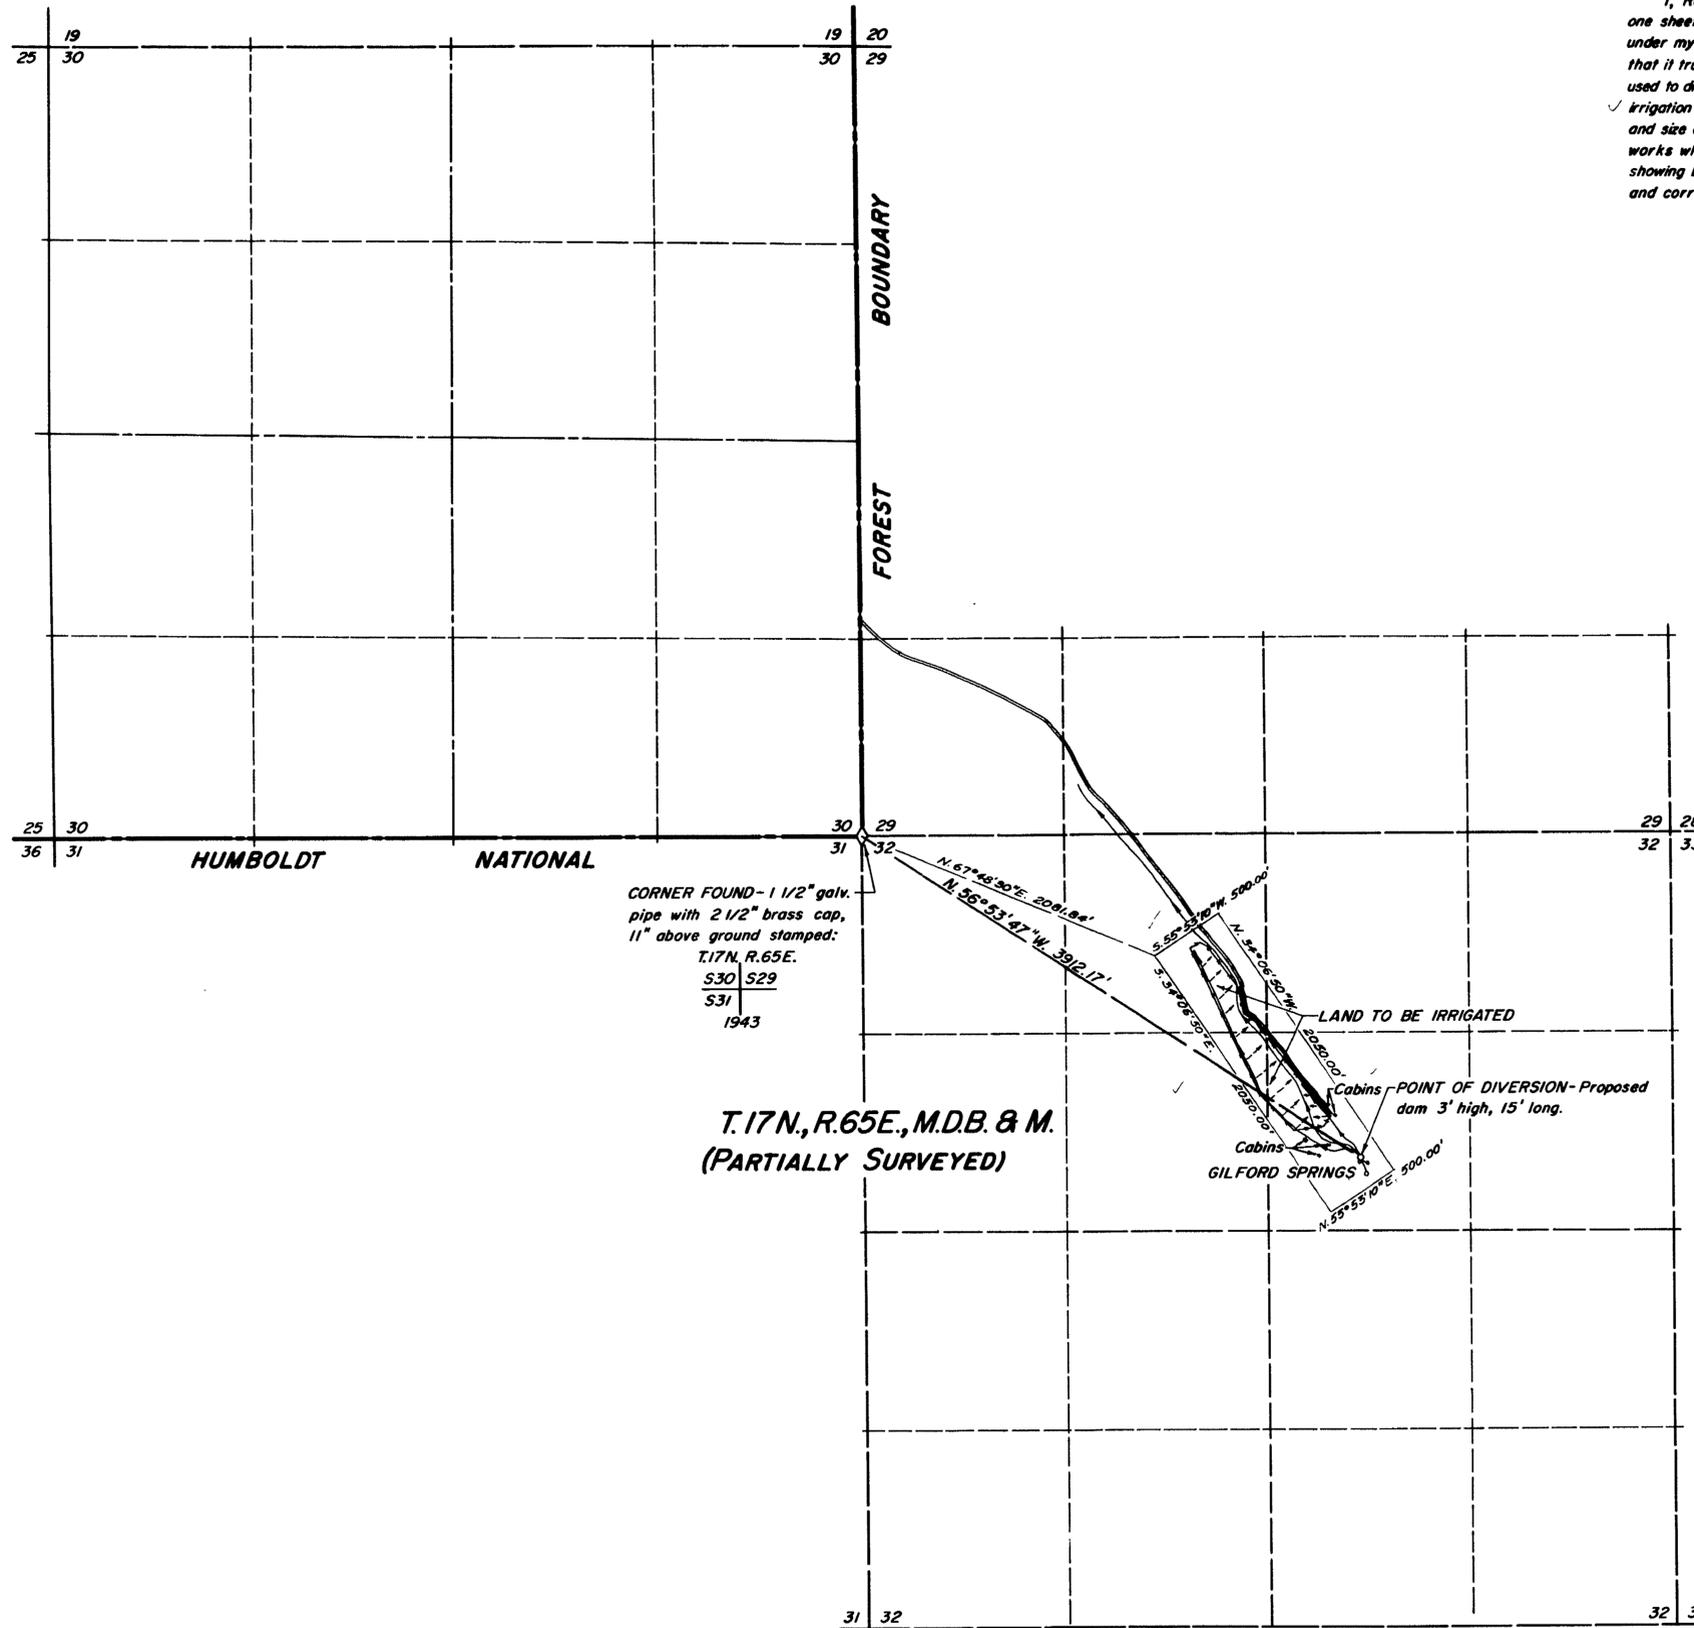


CORNER FOUND - 1 1/2" galv. pipe with 2 1/2" brass cap, 11" above ground stamped:
T.17N., R.65E.
S30 S29
S31
1943

T.17N., R.65E., M.D.B. & M.
(PARTIALLY SURVEYED)

LAND TO BE IRRIGATED
Cabins
POINT OF DIVERSION - Proposed dam 3' high, 15' long.
Cabins
GILFORD SPRINGS

FILED
April 1, 1959
STATE ENGINEER'S OFFICE

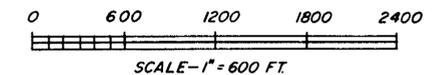

OFFICE ENGINEER
Apr 1 1959 1 PM 2 05

MAP TO ACCOMPANY APPLICATION
TO APPROPRIATE WATER
FOR IRRIGATION & DOMESTIC
BY A. R. PESCIO
FROM GILFORD SPRINGS
SURVEYED BY F.W. MILLARD & SON ELY, NEVADA
MARCH 25, 1959

Application returned for correction April 8, 1959

17906