


STATE OF NEVADA }  
 COUNTY OF NYE } SS.


I, Harry H. Hughes, being first duly sworn, depose and say that this map, consisting of one sheet, has been correctly drawn to the designated scale from field notes of a survey made by me (or under my supervision and direction) between the 19TH day of JUNE and the 20TH day of JUNE, 1959; that it truly and correctly represents the proposed location and extent of the works used to divert water from AN UNDERGROUND SOURCE, IN ESMERALDA COUNTY, BY THEADORE GRAY, FOR IRRIGATION & DOMESTIC purposes. That the proposed point of diversion, the approximate location and size of the diverting channel, all reservoirs or basins, the location and names of all other works which will cross or connect with the proposed works, and the boundary of all lands, showing by 40-acre subdivisions the areas proposed to be irrigated, are fully and correctly designated thereon.

*Harry H. Hughes*  
 State Water Right Surveyor

Subscribed and sworn to before me  
 this 29<sup>th</sup> day of June, 1959  
 Notary Public in and for NYE County, Nevada

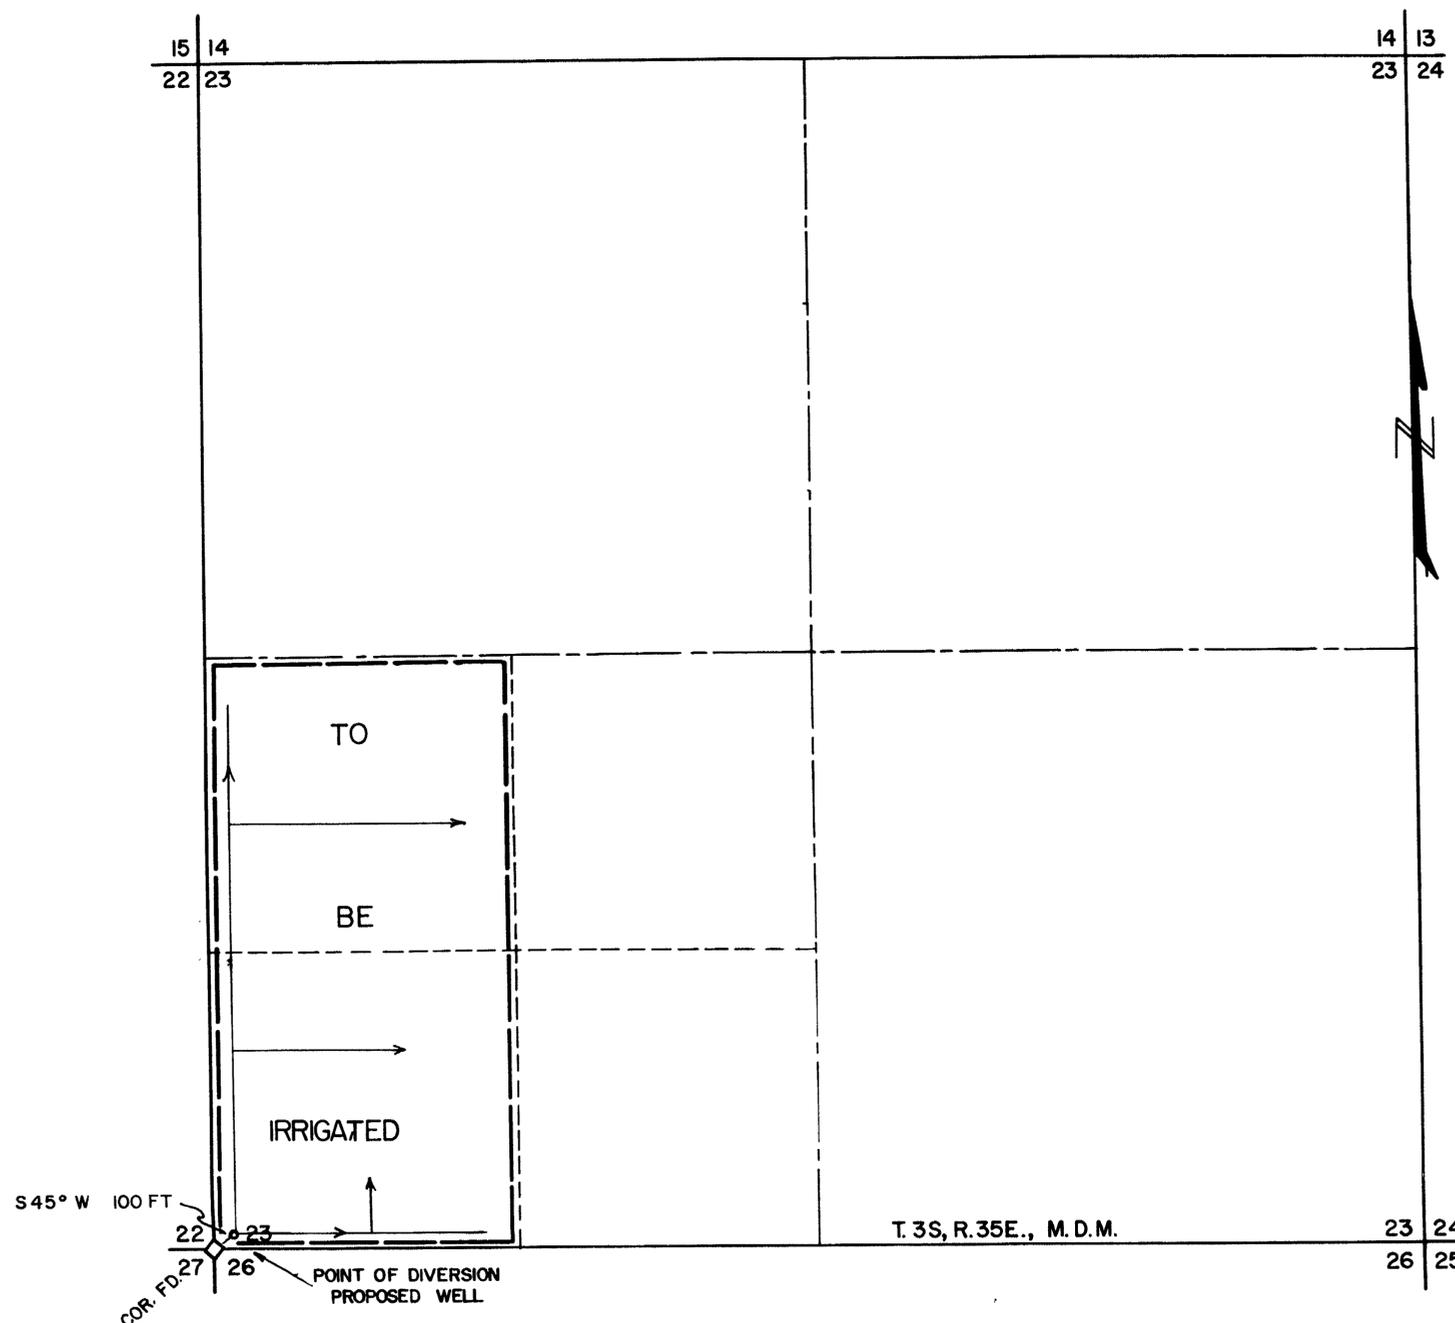

SCALE: 1 IN. = 400 FT

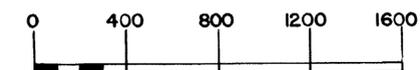

**FILED**  
 JUNE 30, 1959

159-1130-11113

MAP TO ACCOMPANY  
 APPLICATION TO APPROPRIATE WATER  
 FOR  
**IRRIGATION & DOMESTIC**  
 BY  
**THEADORE GRAY**  
 FROM  
**UNDERGROUND SOURCE**

17916