


T. 14 N., R. 18 E., M. D. B. and M.

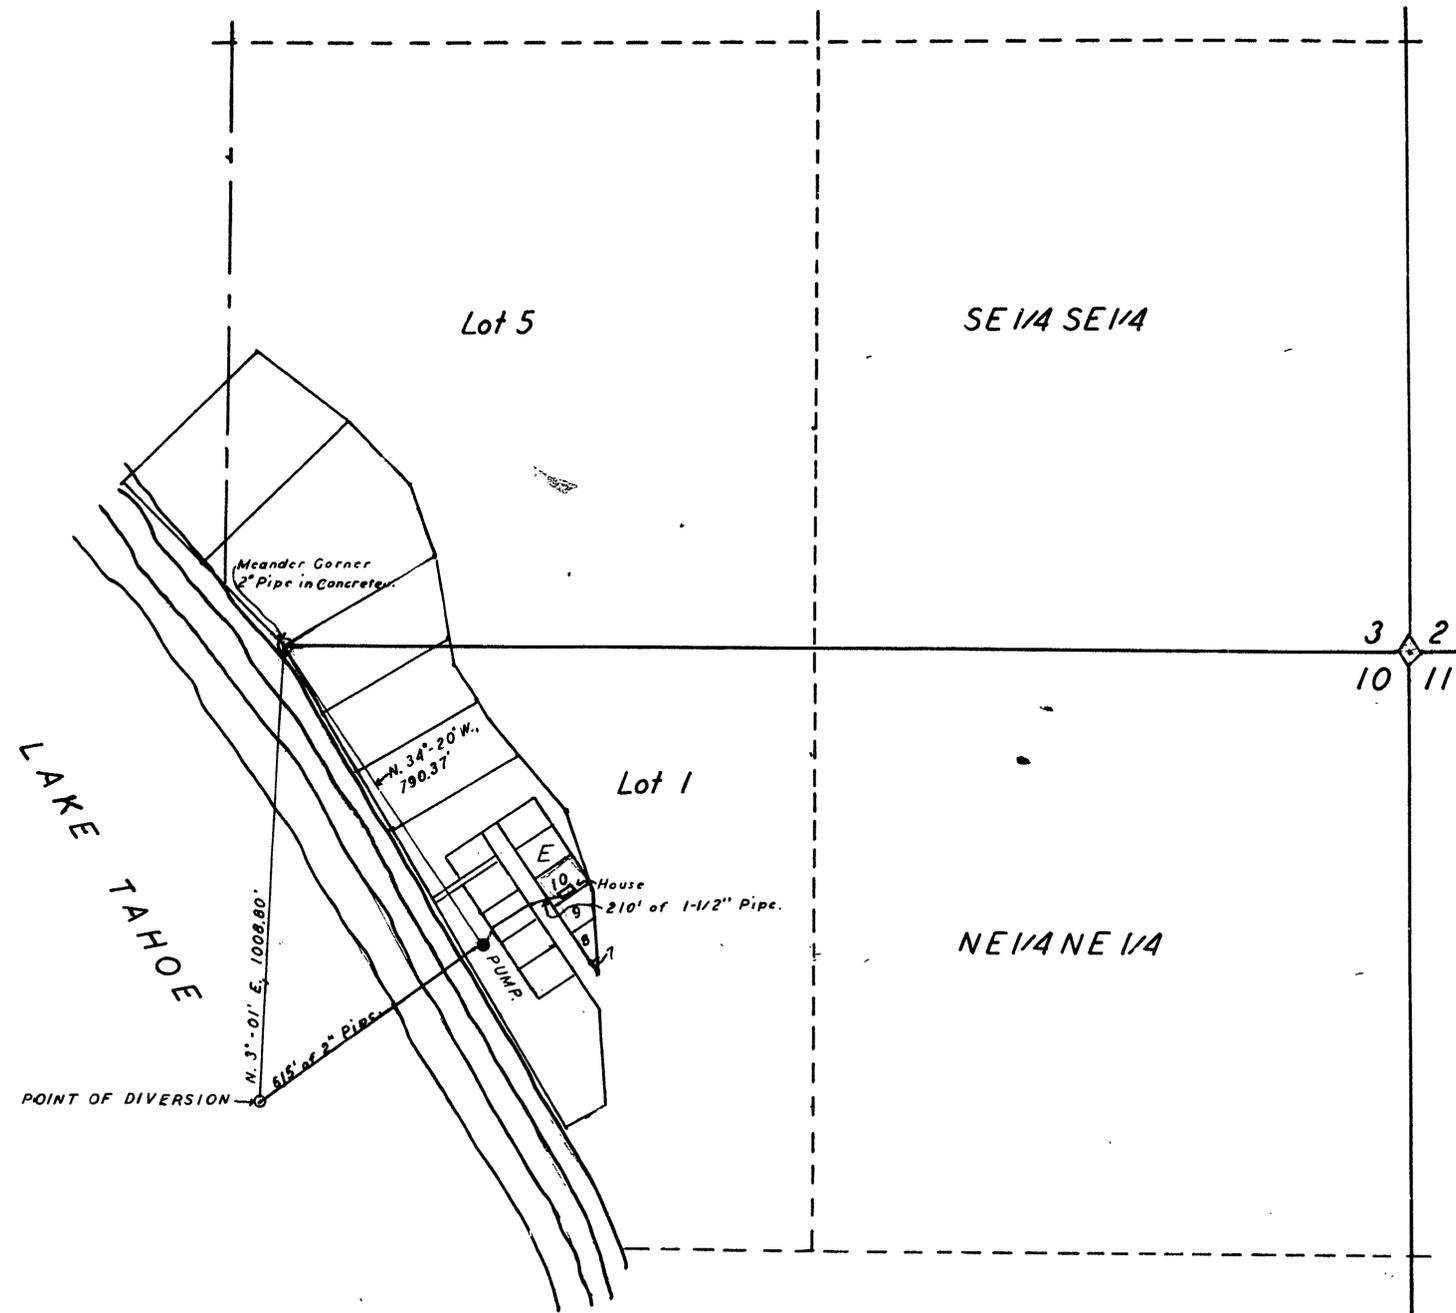

GLENBROOK LINKS SUBDIVISION.

STATE OF NEVADA } ss.
County of Ormsby

I, J.A. Millar, being first duly sworn, depose and say that this map, consisting of one sheet, has been correctly drawn to the designated scale from field notes of a survey made by me on the 25th day of April, 1959; that it truly and correctly represents the location and extent of the proposed works used to divert water from Lake Tahoe in Douglas County, Nevada by Verna L. Hunting and Gordon M. Hunting, for domestic purposes. That the proposed point of diversion, the location and size of the pipe-lines, the size and capacity of the pump and pressure tank, the Subdivision, the Block and the Lots, and the legal subdivision or lot bordering the Lake, are fully and correctly designated thereon.

J. A. Millar.

State Water Right Surveyor

Subscribed and sworn to before me this 29th day of May, 1959.

[Signature]

Notary Public in and for Ormsby County, Nevada

My Comm. Expires 1-1-1961

FILED
June 3, 1959
STATE ENGINEER'S OFFICE

OFFICE
ENGINEER
1959 JUN 3 PM 2 39

MAP
TO ACCOMPANY APPLICATION
TO APPROPRIATE WATER
FOR DOMESTIC PURPOSES
FROM LAKE TAHOE
BY
VERNA L. HUNTING AND GORDON M. HUNTING
Scale:- 1 inch = 200 feet

CERTIFICATE NO. 5369 ISSUED July 31, 1962

Revised App. in June 3, 1959

17922

17922