


STATE OF NEVADA S.S.  
County of White Pine

I, Robert W. Millard, being first duly sworn, depose and say that this map, consisting of one sheet, has been correctly drawn to the designated scale from field notes of a survey made under my supervision and direction between the 14th and 19th days of December, 1958, that it truly and correctly represents the location and extent of the proposed works used to divert water from LITTLE SMOKY VALLEY WASH. in Nye County, by WILLIAM A. BARTHOLOMAE for stockwatering purposes. That the proposed point of diversion, the approximate location and size of the diverting channel or other conduit, the place and manner of use, and the location and names of all other works or streams which are crossed by, or connected with the said works, are fully and correctly designated thereon.


*Robert W. Millard*  
State Water Right Surveyor

Subscribed and sworn to before me this 6th day of April, 1959

*Margaret K. Dill*  
Notary Public in and for White Pine County, Nevada  
My commission expires February 25, 1961

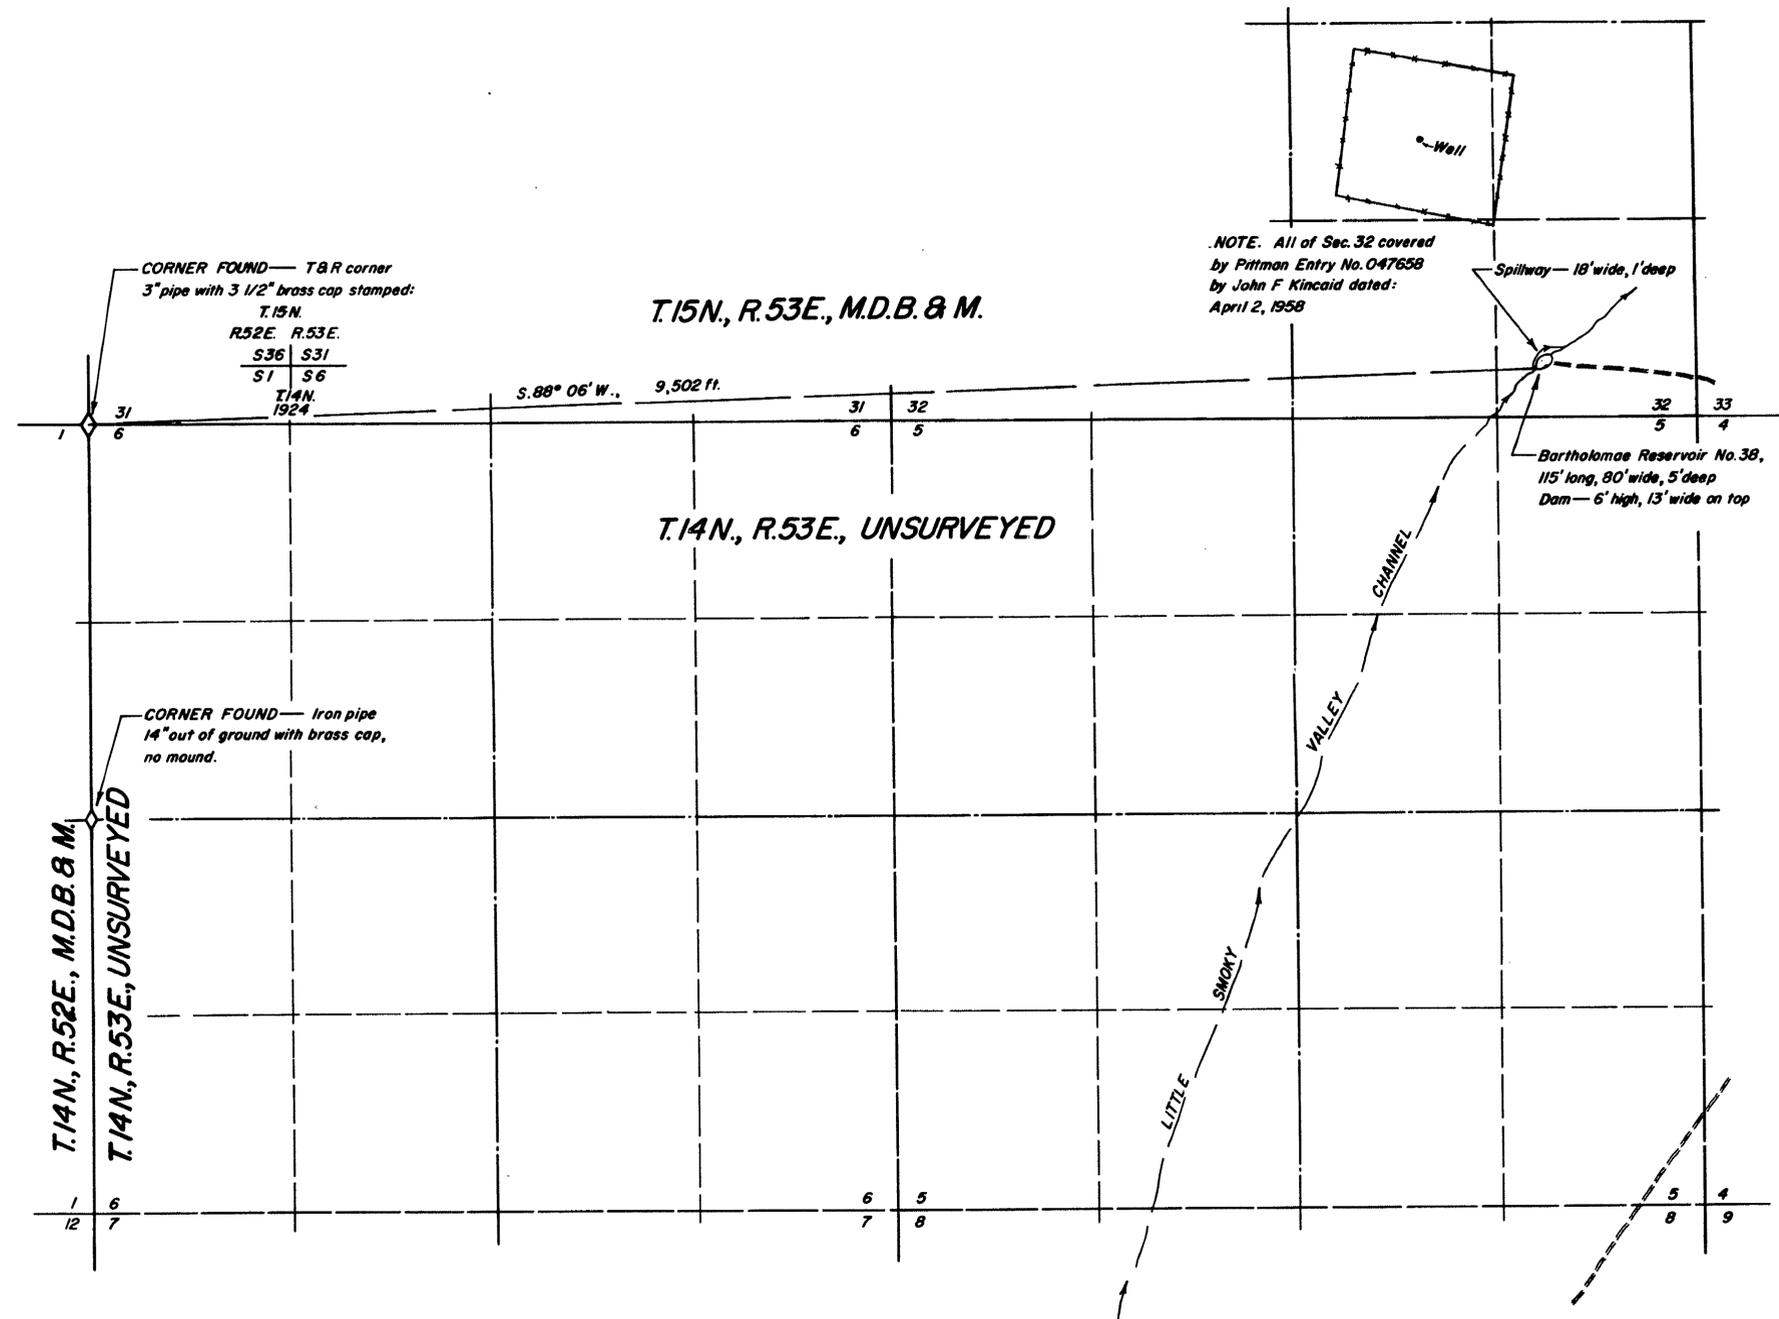

NOTE: All of Sec. 32 covered by Pittman Entry No. O-47658 by John F. Kincaid dated: April 2, 1958

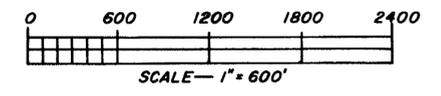

FILED  
April 8, 1959  
STATE ENGINEER'S OFFICE

OFFICE  
ENGINEER  
1959 APR 8 AM 9 08

CERTIFICATE No. 5208 ISSUED Sept. 27, 1961

MAP TO ACCOMPANY APPLICATION  
TO APPROPRIATE WATER  
STOCKWATERING  
FOR  
BY WILLIAM A. BARTHOLOMAE  
FROM:  
LITTLE SMOKY VALLEY WASH  
SURVEYED BY F.W. MILLARD & SON ELY, NEVADA