


T. 12 N., R. 61 E., M.D.B. & M.
 T. 12 N., R. 62 E., M.D.B. & M.

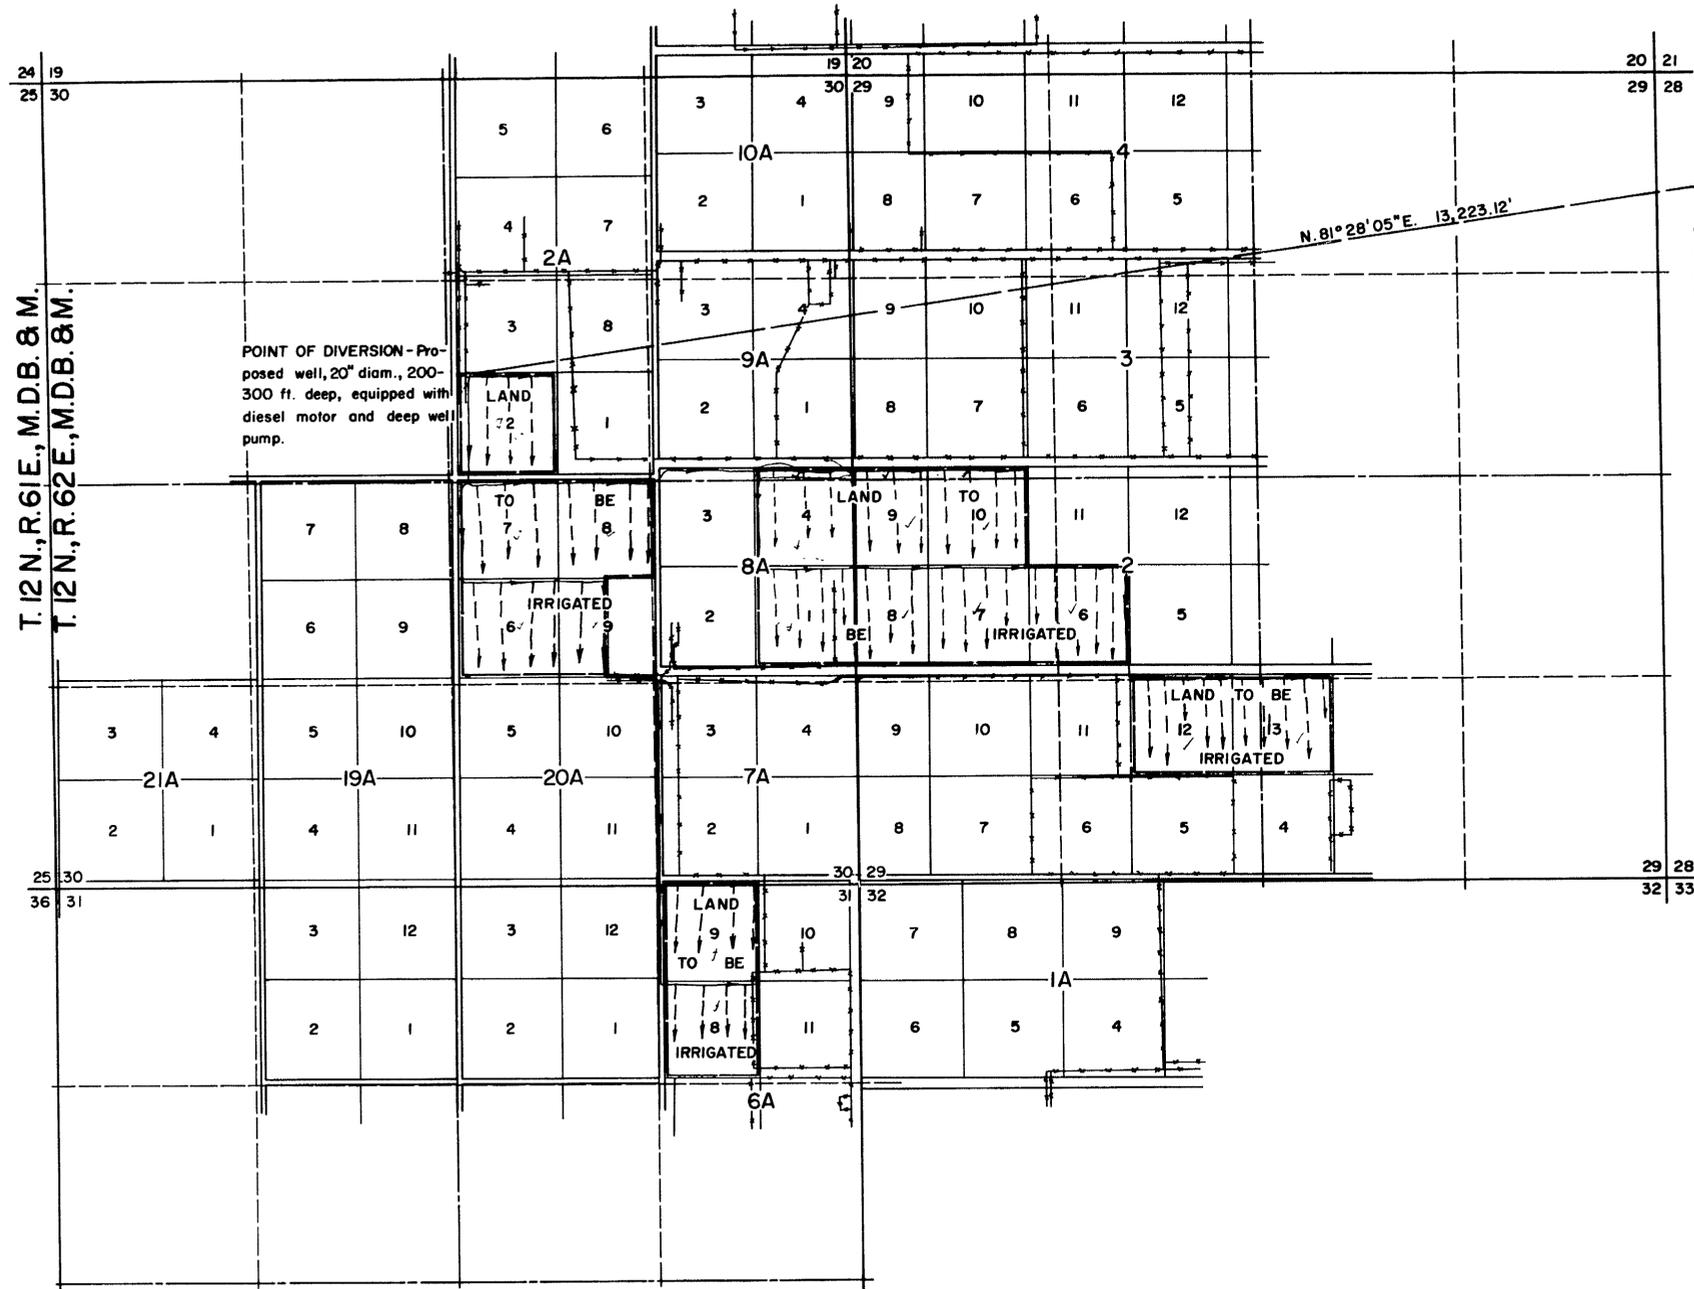

POINT OF DIVERSION - Proposed well, 20" diam., 200-300 ft. deep, equipped with diesel motor and deep well pump.

N. 81° 28' 05" E. 13,223.12'

CORNER FOUND - Cedar post, 3 1/2" high. D.G. Metal Marker, south side, 12 N., 62 E., 21 | 22 | 28 | 27

STATE OF NEVADA
 County of White Pine ss.

I, Robert W. Millard, being first duly sworn, depose and say that this map, consisting of one sheet, has been correctly drawn to the designated scale from field notes of a survey made under my supervision and direction between the 25th and 27th days of JANUARY, 1959; that it truly and correctly represents the proposed location and extent of the works used to divert water from UNDERGROUND SOURCES in White Pine County, by

ANTHONY H. IVINS


for irrigation purposes. That the proposed point of diversion, the approximate location and size of the diverting channel, all reservoirs or basins, the location and names of all other works which will cross or connect with the proposed works, and the boundary of all lands, showing by 40-acre subdivisions the areas proposed to be irrigated, are fully and correctly designed thereon.

Robert W. Millard
 State Water Right Surveyor

Subscribed and sworn to before me this 26th day of March, 1959.

Margaret K. Millard
 Notary Public in and for White Pine County, Nevada

My commission expires February 25, 1961.

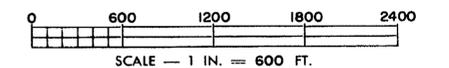

FILED
 April 13, 1959
 STATE ENGINEER'S OFFICE

OFFICE
 STATE ENGINEER
 1959 APR 13 AM 11 03

**MAP TO ACCOMPANY APPLICATION
 TO APPROPRIATE WATER
 IRRIGATION**
 FOR
 BY **ANTHONY H. IVINS**
 FROM **UNDERGROUND SOURCES**
 SURVEYED BY **F. W. MILLARD & SON** ELY, NEVADA
MARCH 27, 1959

17928