


STATE OF NEVADA }
 COUNTY OF NYE } SS.

I, Harry H. Hughes, being first duly sworn, depose and say that this map, consisting of one sheet, has been correctly drawn to the designated scale from field notes of a survey made by me (or under my supervision and direction) between the 23RD day of APRIL and the 24TH day of APRIL, 1959; that it truly and correctly represents the proposed location and extent of the works used to divert water from PRINCESS CREEK, IN MINERAL COUNTY, BY FRED HARVEY FOR MINING AND MILLING purposes. That the proposed point of diversion, the approximate location and size of the diverting channel, all reservoirs or basins, the location and names of all other works which will cross or connect with the proposed works, and the boundary of all lands, showing by 40-acre subdivisions the areas proposed to be UTILIZED, are fully and correctly designated thereon.


Harry H. Hughes
 State Water Right Surveyor

Subscribed and sworn to before me
 this 2 day of June, 1959
 Notary Public in and for NYE County, Nevada

CLAIM LOCATIONS ARE APPROXIMATE
 NOT SURVEYED

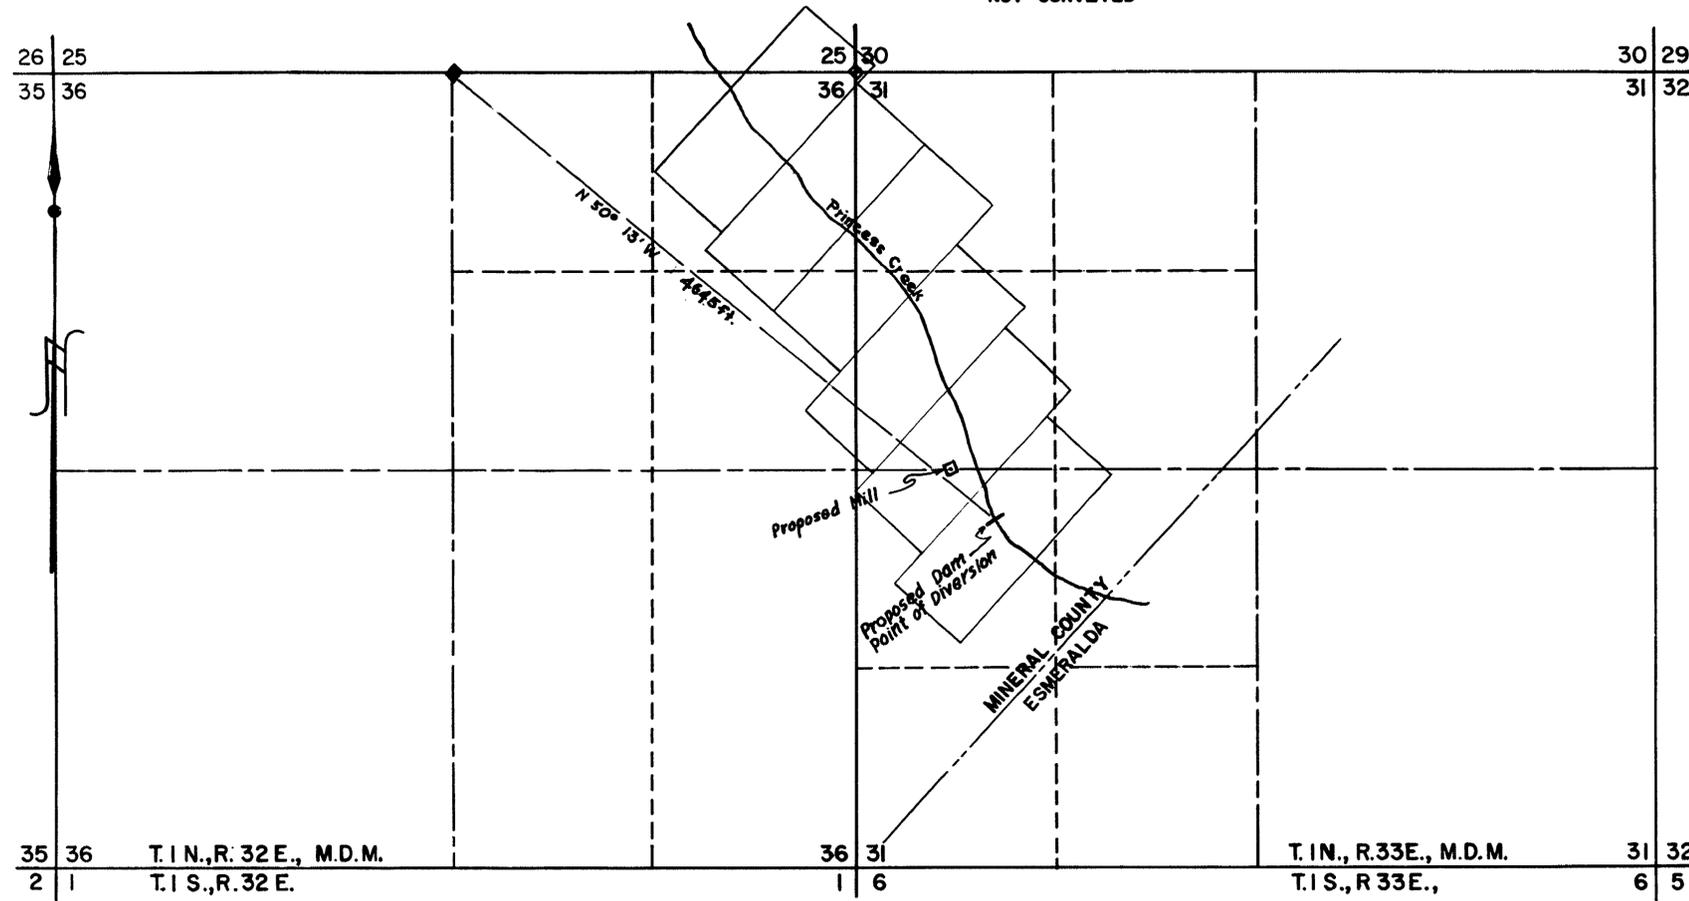

SCALE 1 IN = 600 FT.

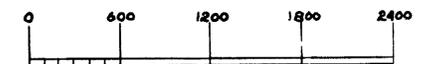

FILED
 June 19, 1959
 STATE ENGINEER'S OFFICE

MAP TO ACCOMPANY
 APPLICATION TO APPROPRIATE WATER
 FOR
 MINING & MILLING
 BY
 FRED HARVEY
 FROM
 PRINCESS CREEK

17943