

STATE OF NEVADA
County of White Pine ss.

I, Robert W. Millard, being first duly sworn, depose and say that this map, consisting of one sheet, has been correctly drawn to the designated scale from field notes of a survey made under my supervision and direction between the 7th and 9th days of June, 1959 that it truly and correctly represents the proposed location and extent of the works used to divert water from UNDERGROUND SOURCES in LANDER County, by
ELMER LEE FULLER


for irrigation purposes. That the proposed point of diversion, the approximate location and size of the diverting channel, all reservoirs or basins, the location and names of all other works which will cross or connect with the proposed works, and the boundary of all lands, showing by 40-acre subdivisions the areas proposed to be irrigated, are fully and correctly designed thereon.

Robert W. Millard
State Water Right Surveyor

Subscribed and sworn to before me this 21st day of July, 1959

August F. Millard
Notary Public in and for White Pine County, Nevada

My commission expires February 25, 1961

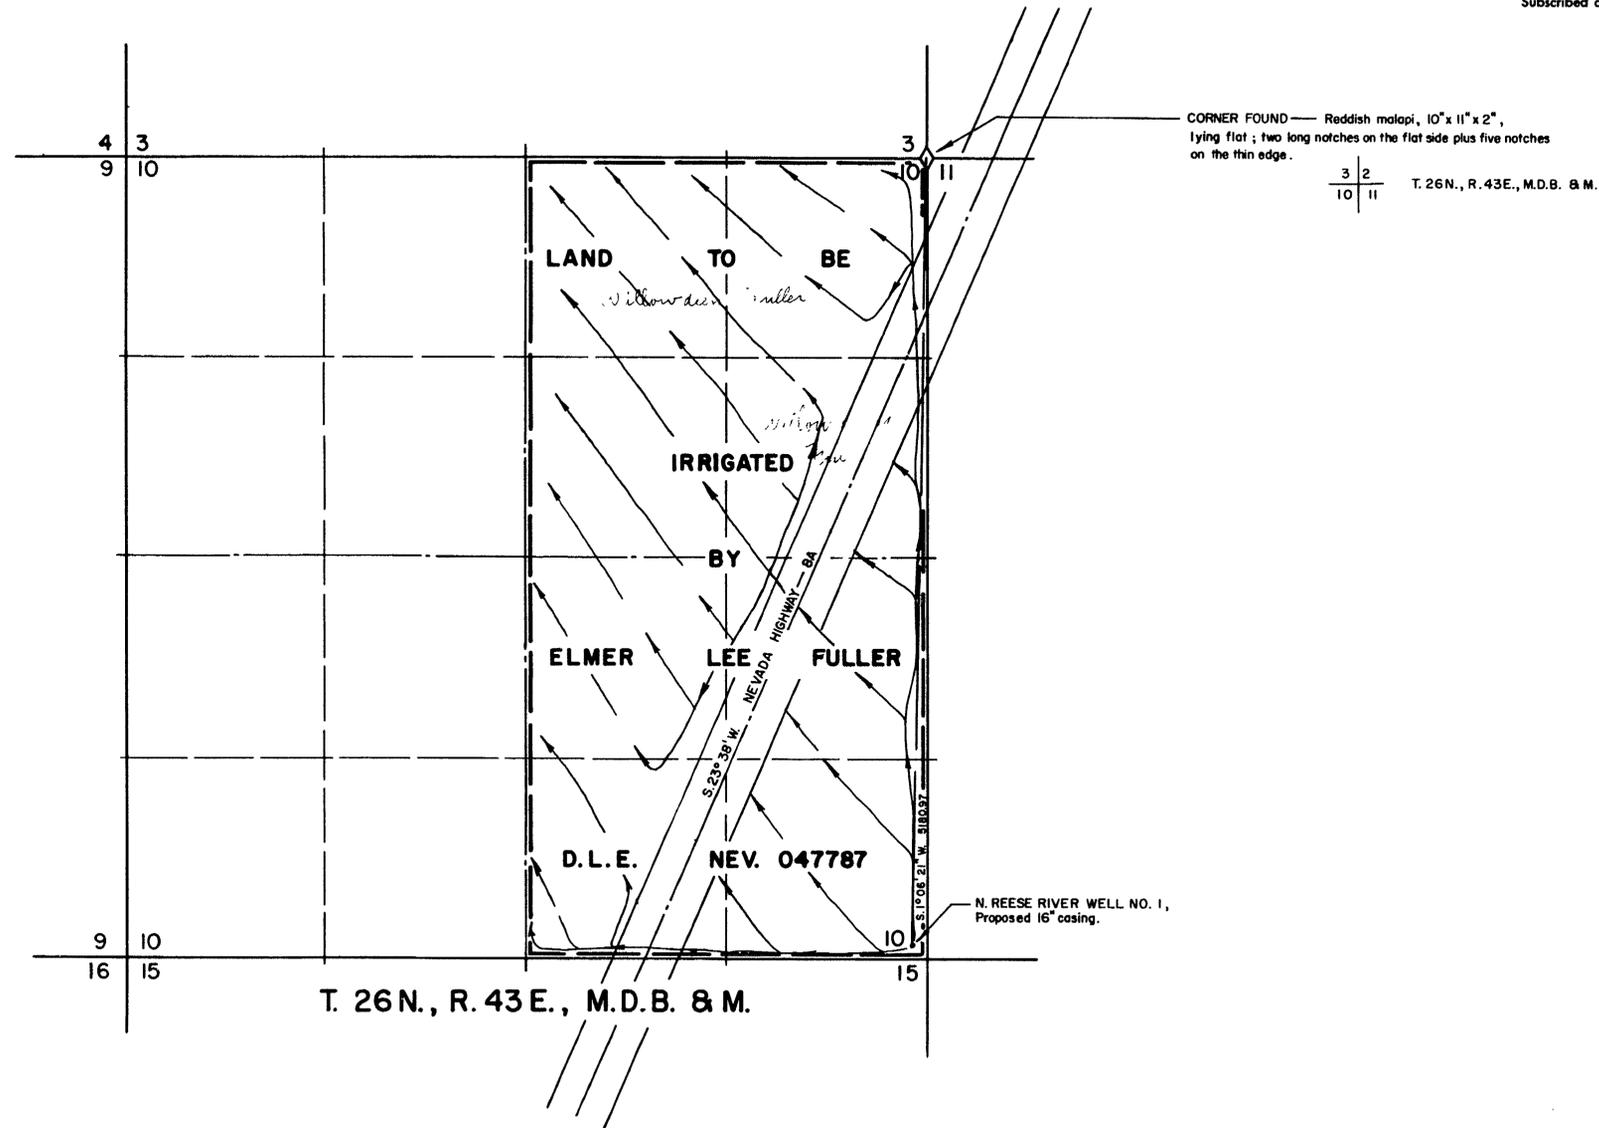


CORNER FOUND — Reddish malapi, 10" x 11" x 2",
lying flat; two long notches on the flat side plus five notches
on the thin edge.

3	2	T. 26N., R. 43E., M.D.B. & M.
10	11	

NOTE:

This subdivision may be subject to adjustment by F. W. Millard & Son and the Bureau of Land Management.

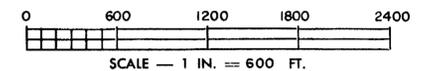

FILED
Aug. 10, 1959
STATE ENGINEER'S OFFICE

OFFICE
ENGINEER
1959 AUG 10 AM 9 46

**MAP TO ACCOMPANY APPLICATION
TO APPROPRIATE WATER
FOR IRRIGATION & DOMESTIC
BY ELMER LEE FULLER
FROM UNDERGROUND SOURCES
SURVEYED BY F. W. MILLARD & SON ELY, NEVADA**

17966 17966