




SW1/4 NW1/4, SEC. 28, T.21 S., R.61 E., M.D.B. & M.

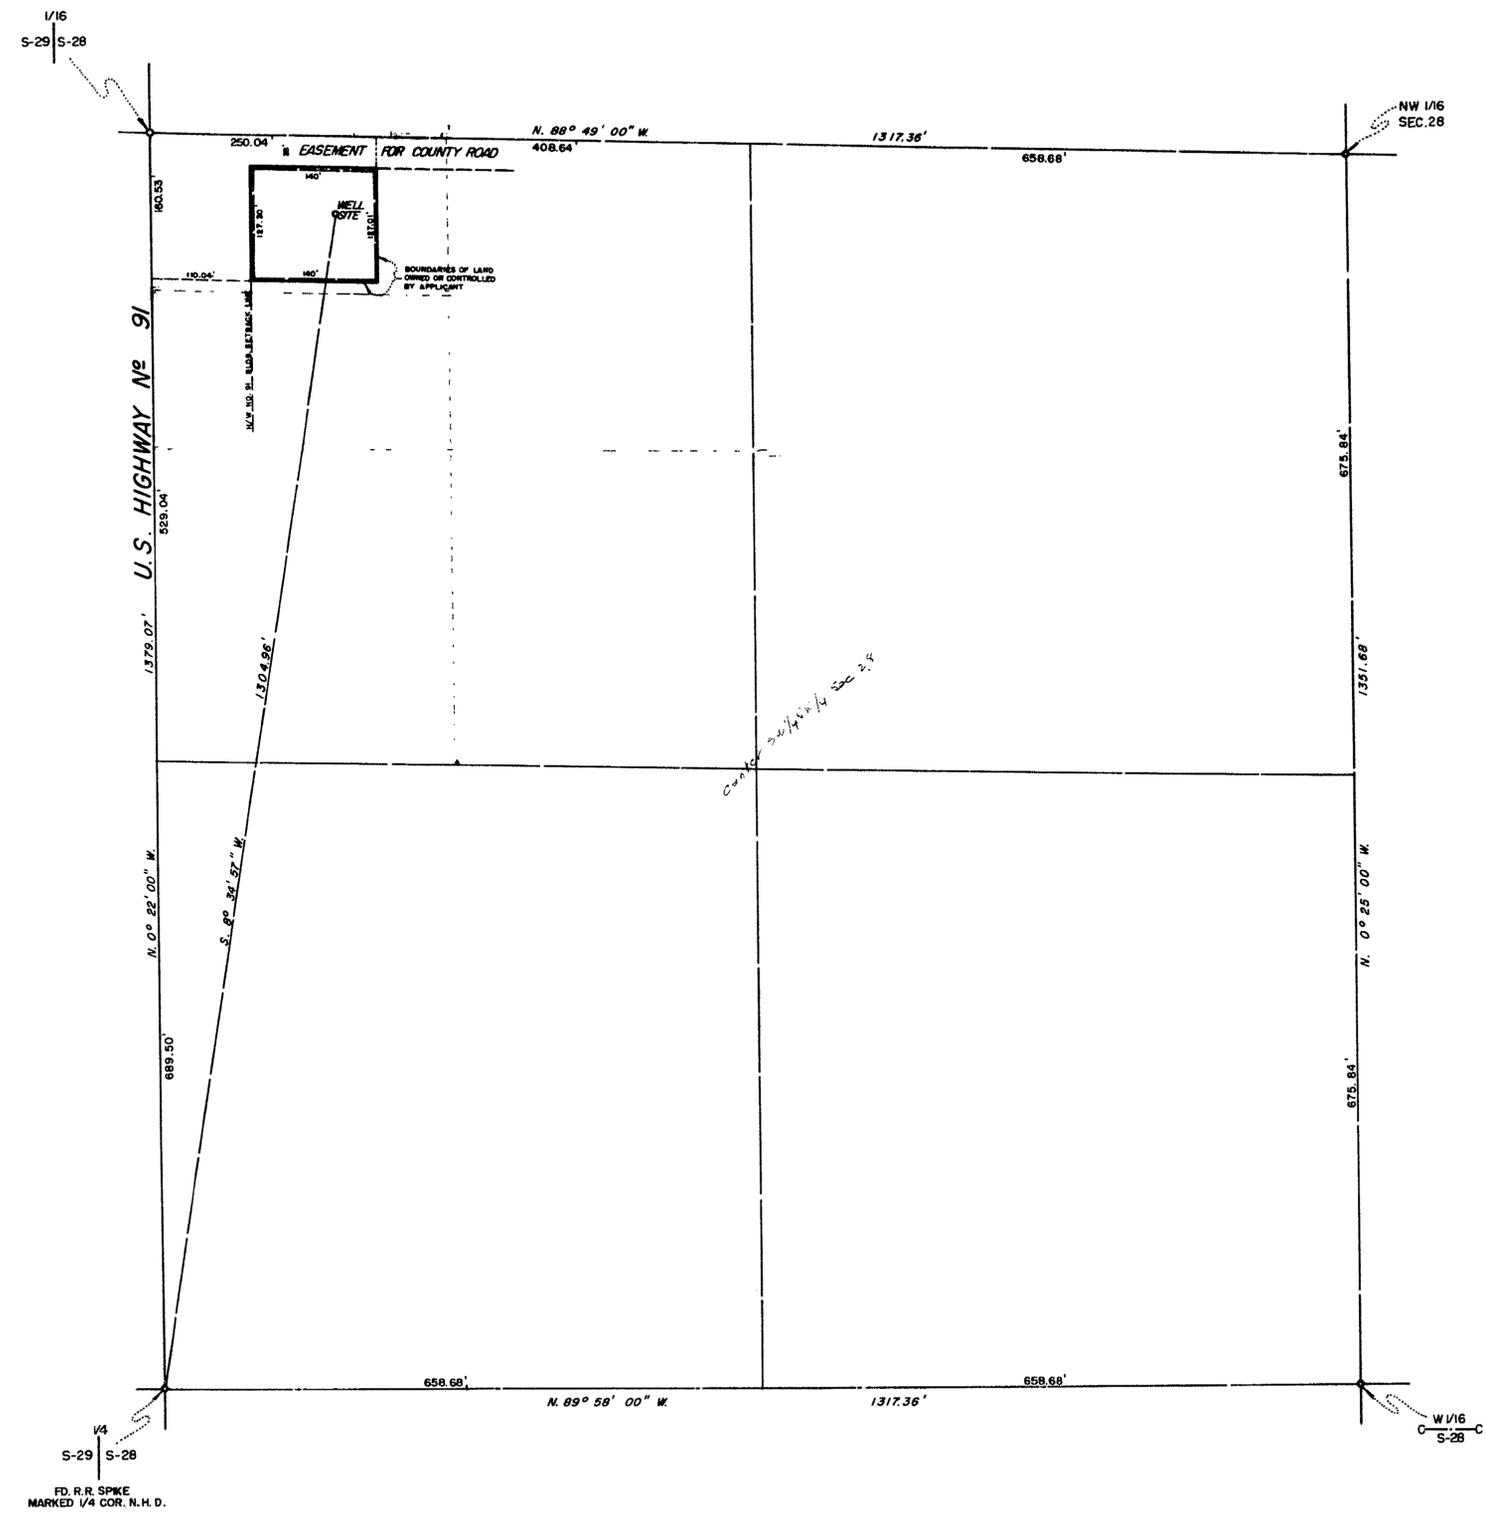

POINT OF DIVERSION, SW1/4 NW1/4

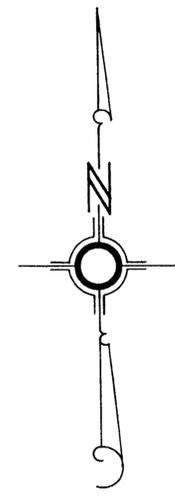

BASIS OF BEARING: (N. 0° 22' 00" W.) THE WEST LINE OF SEC. 28, T.21 S., R.61 E., M.D.B. & M., CLARK COUNTY, NEVADA. DEPENDENT RESURVEY U.S. DEPT. OF THE INTERIOR BUREAU OF LAND MANAGEMENT, JUNE 8, 1953.

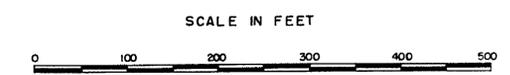

STATE OF NEVADA }
 COUNTY OF CLARK } SS
 I, L. E. TYSON, BEING FIRST DULY SWORN, DEPOSE AND SAY THAT THIS MAP, CONSISTING OF ONE SHEET, HAS BEEN CORRECTLY DRAWN TO THE DESIGNATED SCALE FROM FIELD NOTES OF A SURVEY MADE UNDER MY SUPERVISION AND DIRECTION ON THE 23RD DAY OF APRIL, 1959, THAT IT TRULY AND CORRECTLY REPRESENTS THE PROPOSED LOCATION AND EXTENT OF THE WORKS USED TO DIVERT WATER FROM LAS VEGAS ARTESIAN BASIN, IN CLARK COUNTY, BY SHELL OIL CO. FOR COMMERCIAL USE AND THE BOUNDARIES OF THE LANDS EMBODIED IN THE TRACT OWNED OR CONTROLLED BY THE APPLICANT, AND UPON WHICH IT IS PROPOSED TO USE THE WATER APPLIED FOR, AND ARE FULLY AND CORRECTLY DESIGNATED THEREON.

L. E. Tyson
 STATE WATER RIGHT SURVEYOR

SUBSCRIBED AND SWORN TO BEFORE ME THIS 23RD DAY OF April, 1959.

Claude L. McKeehan
 NOTARY PUBLIC IN AND FOR CLARK COUNTY, NEVADA
 MY COMMISSION EXPIRES June 12, 1960

CERTIFICATE No. 5187 ISSUED Sept. 13, 1961

MAP TO ACCOMPANY
 APPLICATION
 FOR
 COMMERCIAL USE
 BY
 SHELL OIL CO.
 FROM
 LAS VEGAS ARTESIAN BASIN

1959 APR 29 AM 11 26
FILED
 April 29, 1959
 STATE ENGINEER'S OFFICE

17969