

STATE OF NEVADA  
COUNTY OF NYE


} SS

I, Harry H. Hughes, being first duly sworn, depose and say that this map, consisting of one sheet, has been correctly drawn to the designated scale from field notes of a survey made by me (or under my supervision and direction) between the 31ST day of JAN and the 1ST day of FEB, 1954; that it truly and correctly represents the proposed location and extent of the works used to divert water from AN UNDERGROUND SOURCE IN NYE COUNTY BY THOMAS L. BLACKMAN FOR IRRIGATION & DOMESTIC purposes. That the proposed point of diversion, the approximate location and size of the diverting channel, all reservoirs or basins, the location and names of all other works which will cross or connect with the proposed works, and the boundary of all lands, showing by 40-acre subdivisions the areas proposed to be irrigated, are fully and correctly designated thereon.


*Harry H. Hughes*  
State Water Right Surveyor

Subscribed and sworn to before me  
this 26<sup>th</sup> day of Oct. 1959

*Samuel C. [Signature]*  
Notary Public in and for NYE County, Nevada

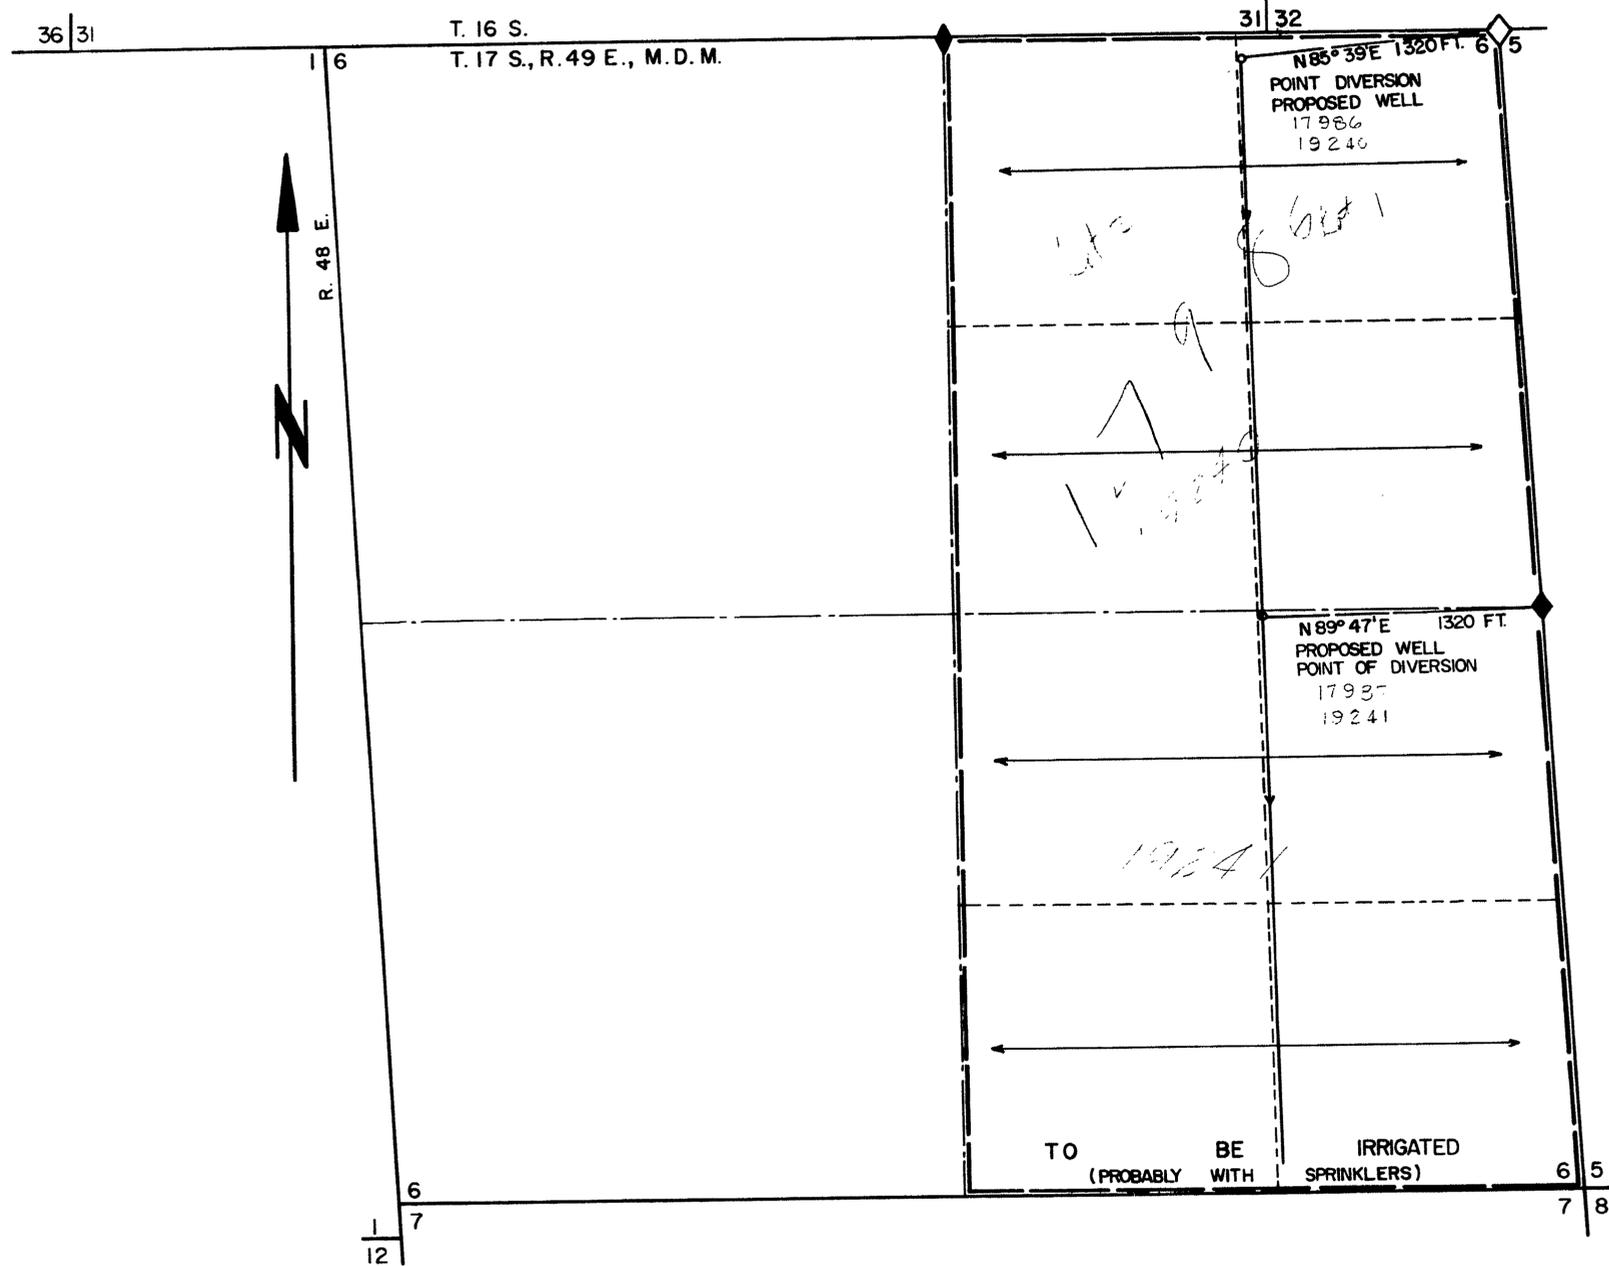

SCALE 1 in. = 400ft.

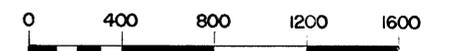

FILED  
Oct. 27. 1959  
STATE ENGINEER'S OFFICE

MAP TO ACCOMPANY  
APPLICATION TO APPROPRIATE WATER  
FOR  
IRRIGATION AND DOMESTIC  
BY  
THOMAS L. BLACKMON  
FROM  
UNDERGROUND SOURCE

19241 - 19240 17987 File Under 17986