
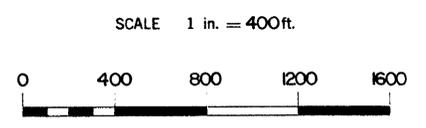


STATE OF NEVADA }
 COUNTY OF NYE } SS

I, Harry H. Hughes, being first duly sworn, depose and say that this map, consisting of one sheet, has been correctly drawn to the designated scale from field notes of a survey made by me (or under my supervision and direction) between the 31ST day of JAN. and the 1ST day of FEB, 1954; that it truly and correctly represents the proposed location and extent of the works used to divert water from AN UNDERGROUND SOURCE IN NYE COUNTY, BY ISAAC G. KRIEGER FOR IRRIGATION AND DOMESTIC purposes. That the proposed point of diversion, the approximate location and size of the diverting channel, all reservoirs or basins, the location and names of all other works which will cross or connect with the proposed works, and the boundary of all lands, showing by 40-acre subdivisions the areas proposed to be irrigated, are fully and correctly designated thereon.

Harry H. Hughes
 State Water Right Surveyor

Subscribed and sworn to before me
 this 26th day of Oct. 1959
[Signature]
 Notary Public in and for NYE County, Nevada

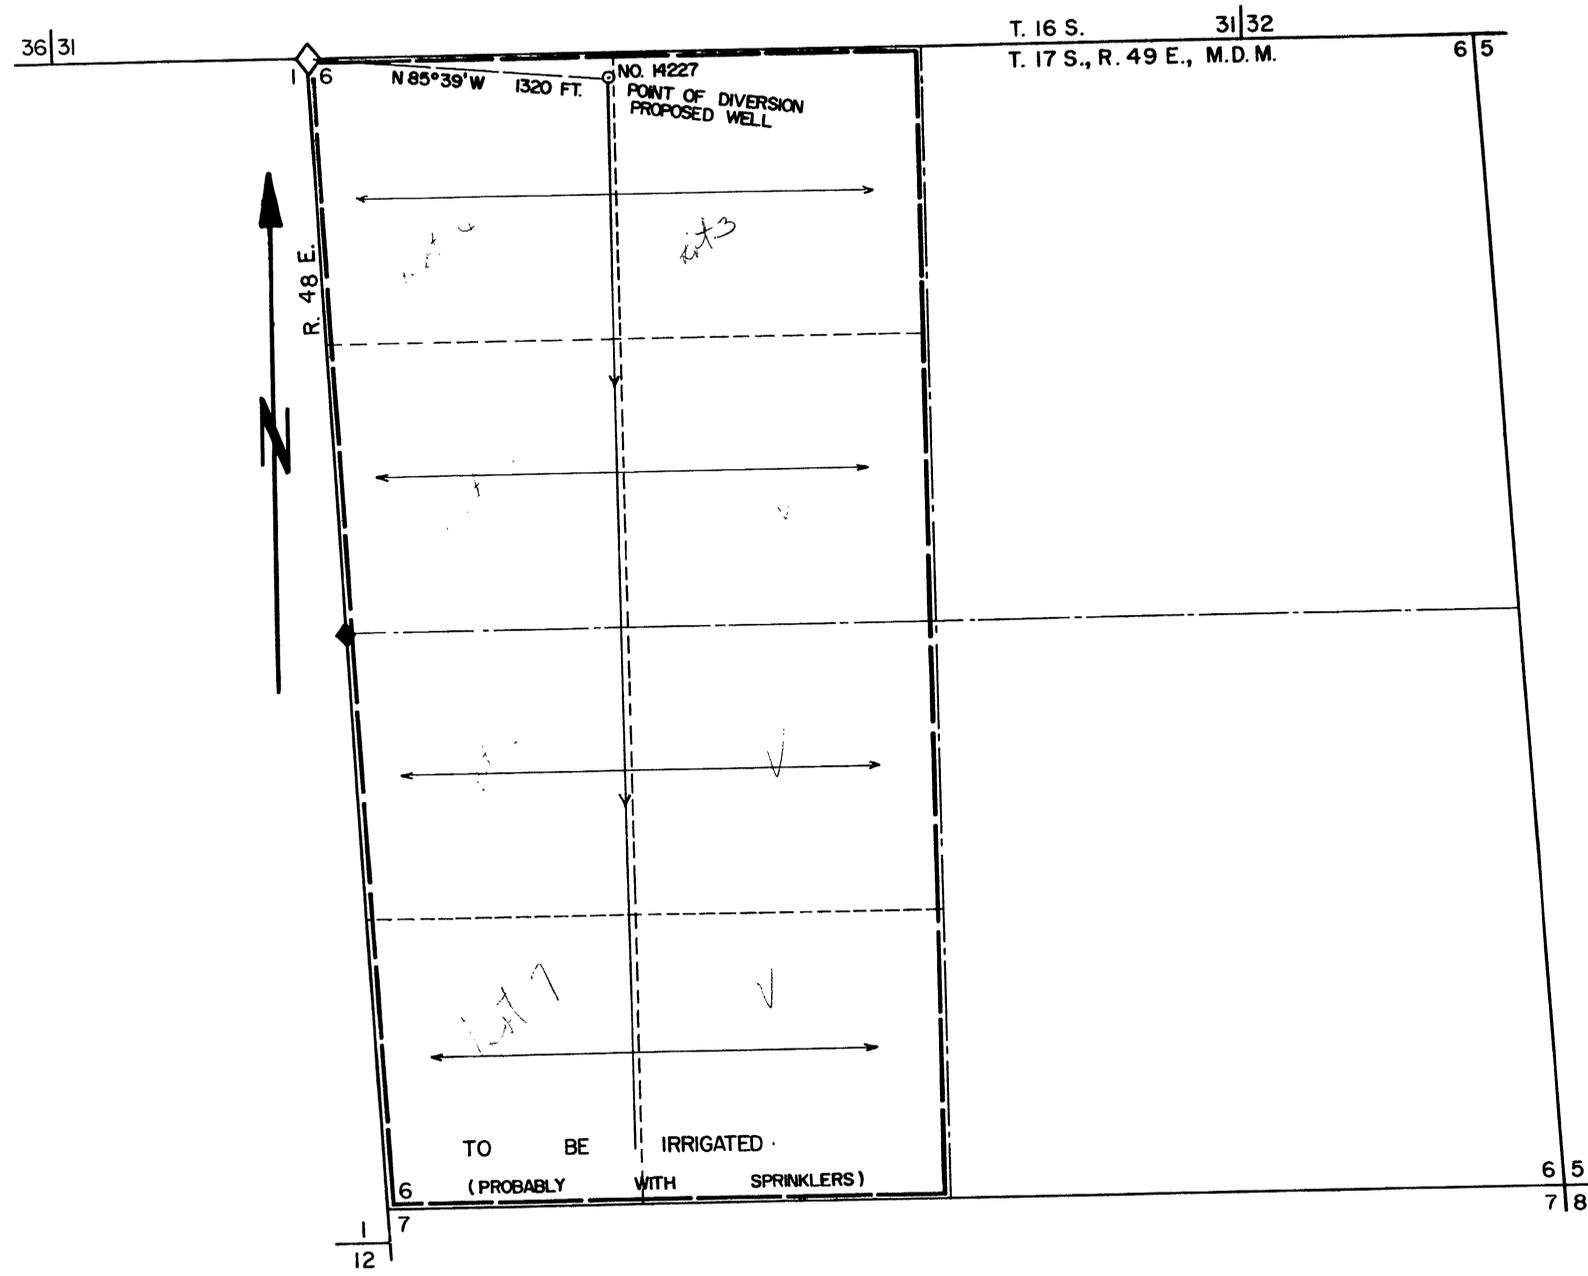

FILED
 Oct. 27, 1959
 STATE ENGINEER'S OFFICE

MAP TO ACCOMPANY
 APPLICATION TO APPROPRIATE WATER
 FOR
 IRRIGATION AND DOMESTIC
 BY
 ISAAC G. KRIEGER
 FROM
 UNDERGROUND SOURCE

17988