


STATE OF NEVADA }
 COUNTY OF NYE } SS

I, Harry H. Hughes, being first duly sworn, depose and say that this map, consisting of one sheet, has been correctly drawn to the designated scale from field notes of a survey made by me (or under my supervision and direction) between the 18TH day of JAN. and the 19TH day of JAN., 1960; that it truly and correctly represents the proposed location and extent of the works used to divert water from an UNDERGROUND SOURCE, IN NYE COUNTY, BY MELVIN W. McCOLLUM FOR IRRIGATION AND DOMESTIC purposes. That the proposed point of diversion, the approximate location and size of the diverting channel, all reservoirs or basins, the location and names of all other works which will cross or connect with the proposed works, and the boundary of all lands, showing by 40-acre subdivisions the areas proposed to be irrigated, are fully and correctly designated thereon.

Harry H. Hughes
 State Water Right Surveyor

Subscribed and sworn to before me
 this 23rd day of Jan., 1960
[Signature]
 Notary Public in and for NYE County, Nevada's

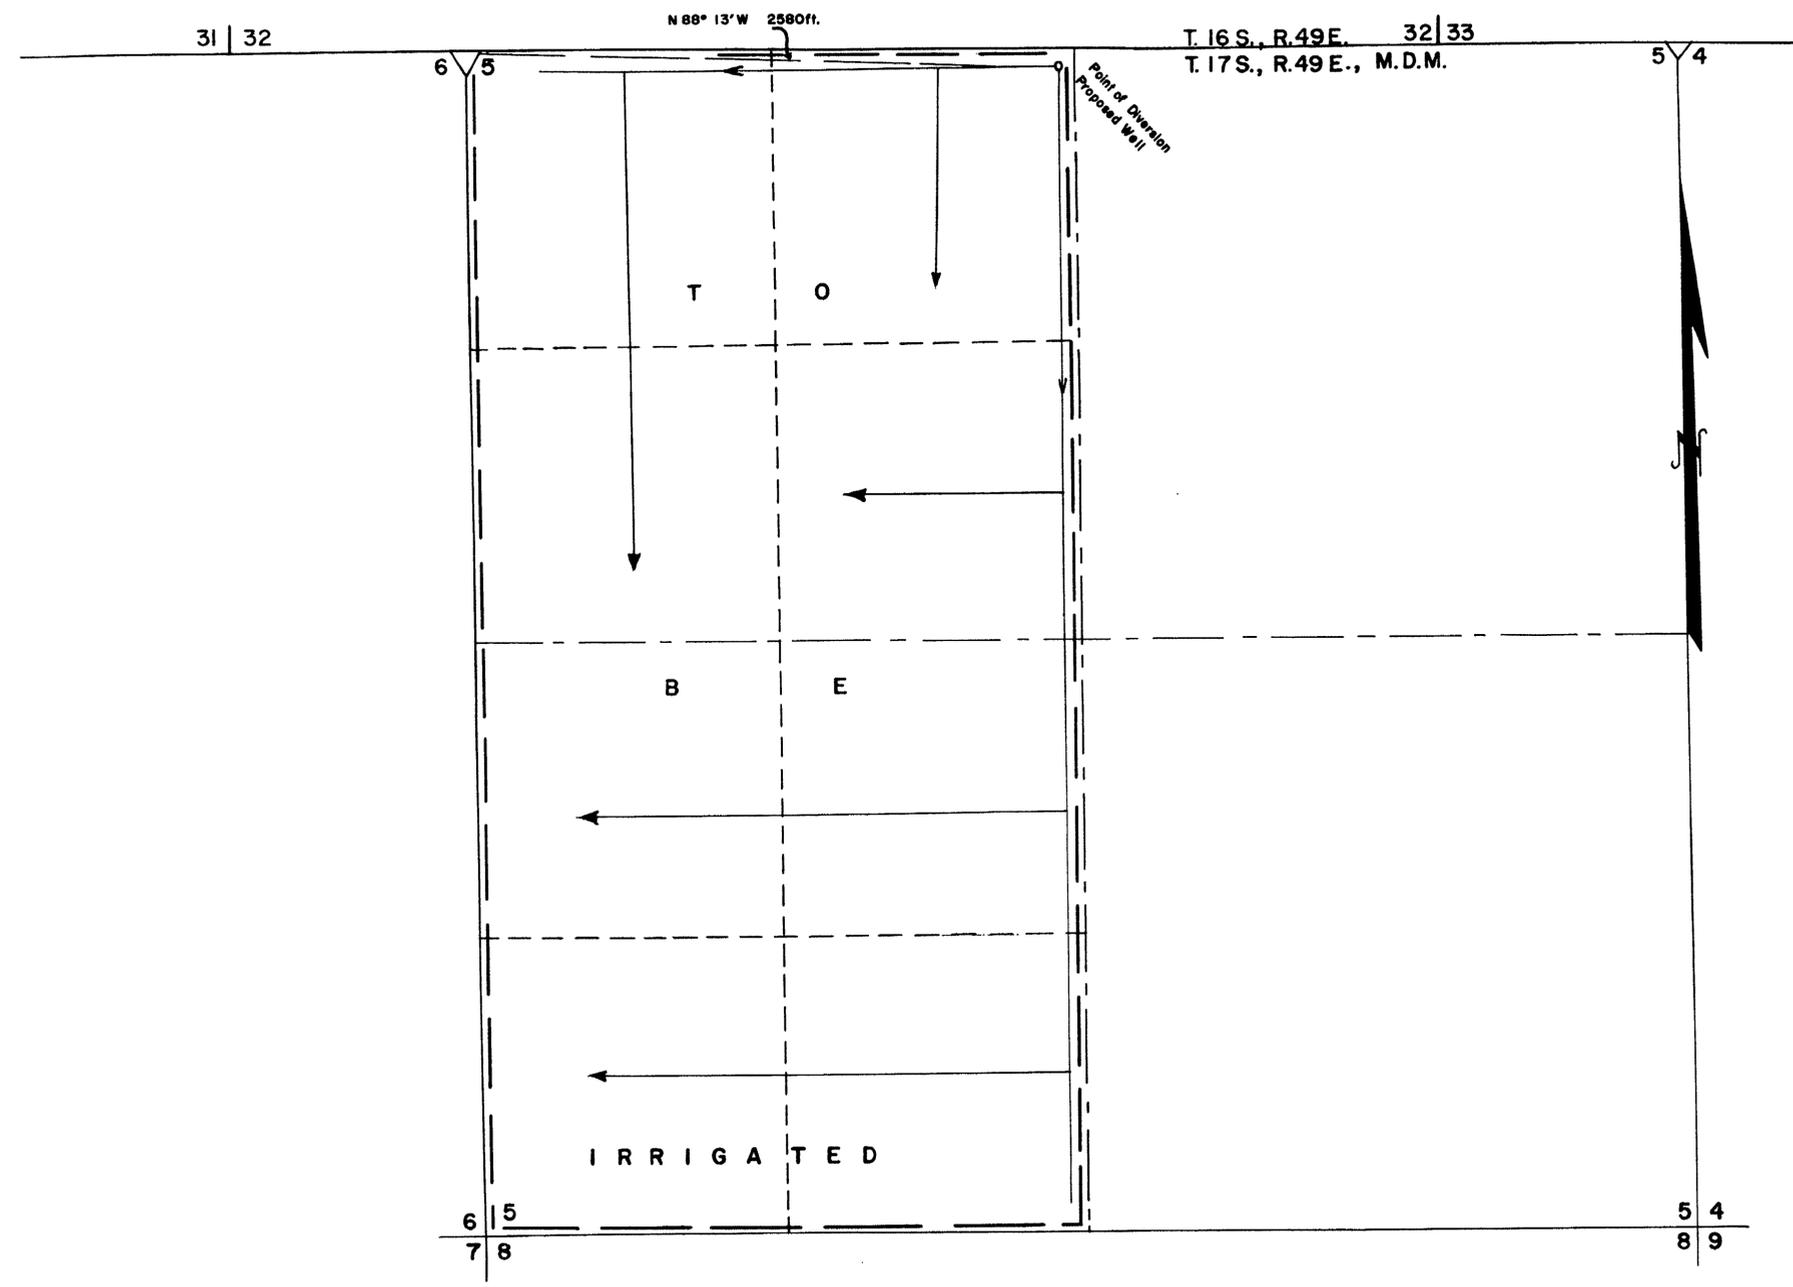

SCALE 1 in. = 400ft.



FILED
 Jan. 26, 1960
 STATE ENGINEER'S OFFICE

1960 JUN 26 AM 8 47

MAP TO ACCOMPANY
 APPLICATION TO APPROPRIATE WATER
 FOR
 IRRIGATION AND DOMESTIC
 BY
MELVIN W. McCOLLUM
 FROM
 UNDERGROUND SOURCE