
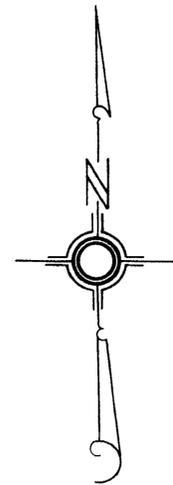


NE 1/4, SEC. 17, T. 21 S., R. 61 E., M. D. B. & M.

POINT OF DIVERSION, NE 1/4 NE 1/4

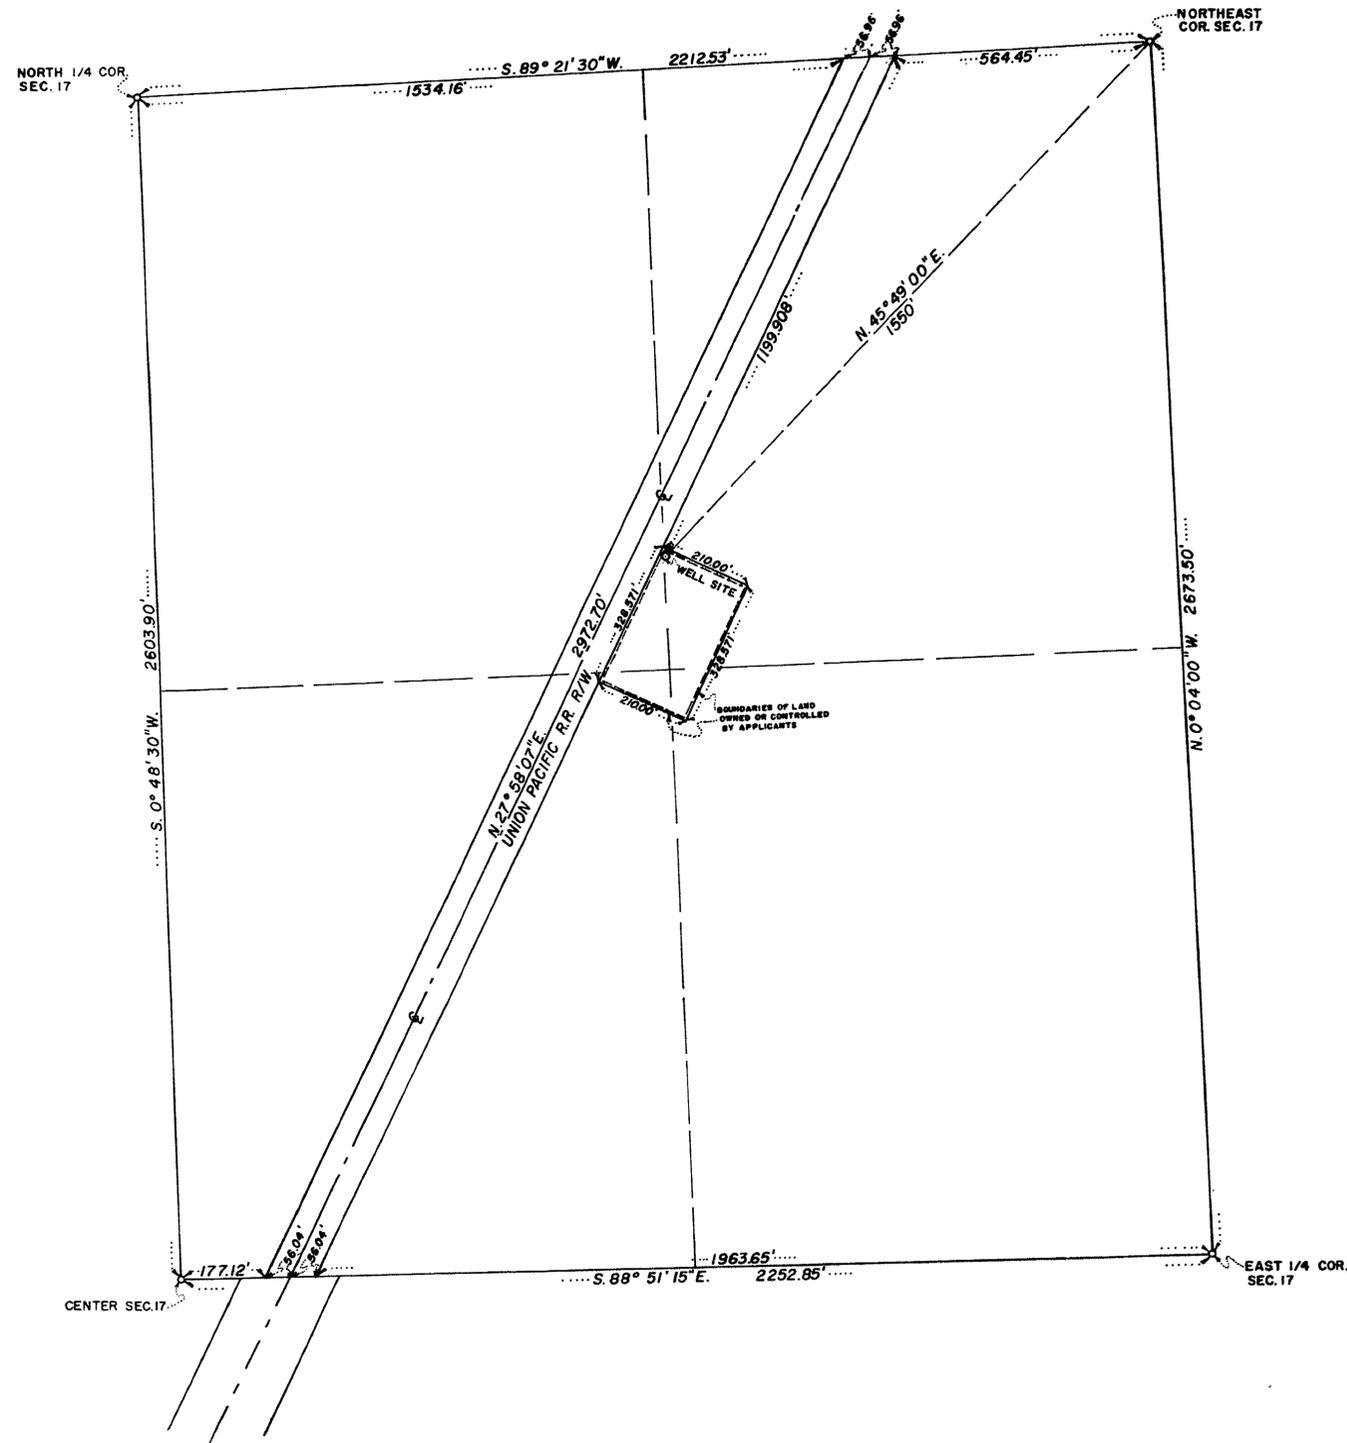

BASIS OF BEARING: (N. 0° 04' 00\"/>

SCALE IN FEET



STATE OF NEVADA) SS
 COUNTY OF CLARK) SS
 I, L. E. TYSON, BEING FIRST DULY SWORN, DEPOSE AND SAY THAT THIS MAP, CONSISTING OF ONE SHEET, HAS BEEN CORRECTLY DRAWN TO THE DESIGNATED SCALE FROM FIELD NOTES OF A SURVEY MADE UNDER MY SUPERVISION AND DIRECTION ON THE 8TH DAY OF JULY, 1959, THAT IT TRULY AND CORRECTLY REPRESENTS THE PROPOSED LOCATION AND EXTENT OF THE WORKS USED TO DIVERT WATER FROM LAS VEGAS ARTESIAN BASIN, IN CLARK COUNTY, BY DAVID D. & KATHERINE K. CARTER FOR COMMERCIAL USE AND THE BOUNDARIES OF THE LANDS EMBODIED IN THE TRACT OWNED OR CONTROLLED BY THE APPLICANTS, AND UPON WHICH IT IS PROPOSED TO USE THE WATER APPLIED FOR, AND ARE FULLY AND CORRECTLY DESIGNATED THEREON.

L. E. Tyson
 STATE WATER RIGHT SURVEYOR

SUBSCRIBED AND SWORN TO BEFORE ME THIS 8 DAY OF July, 1959
Herbert B. Tyson
 NOTARY PUBLIC IN AND FOR CLARK COUNTY

MY COMMISSION EXPIRES April 29, 1963

FILED
 July 17, 1959
 STATE ENGINEER'S OFFICE

OFFICE
 STATE ENGINEER
 1959 JUL 17 AM 11 15

MAP TO ACCOMPANY
 APPLICATION
 FOR
 COMMERCIAL USE
 BY
 DAVID D. & KATHERINE K. CARTER
 FROM
 LAS VEGAS ARTESIAN BASIN

18108