


TO N. 1/4 COR. SEC. 34  
T. 18 N., R. 20 E.

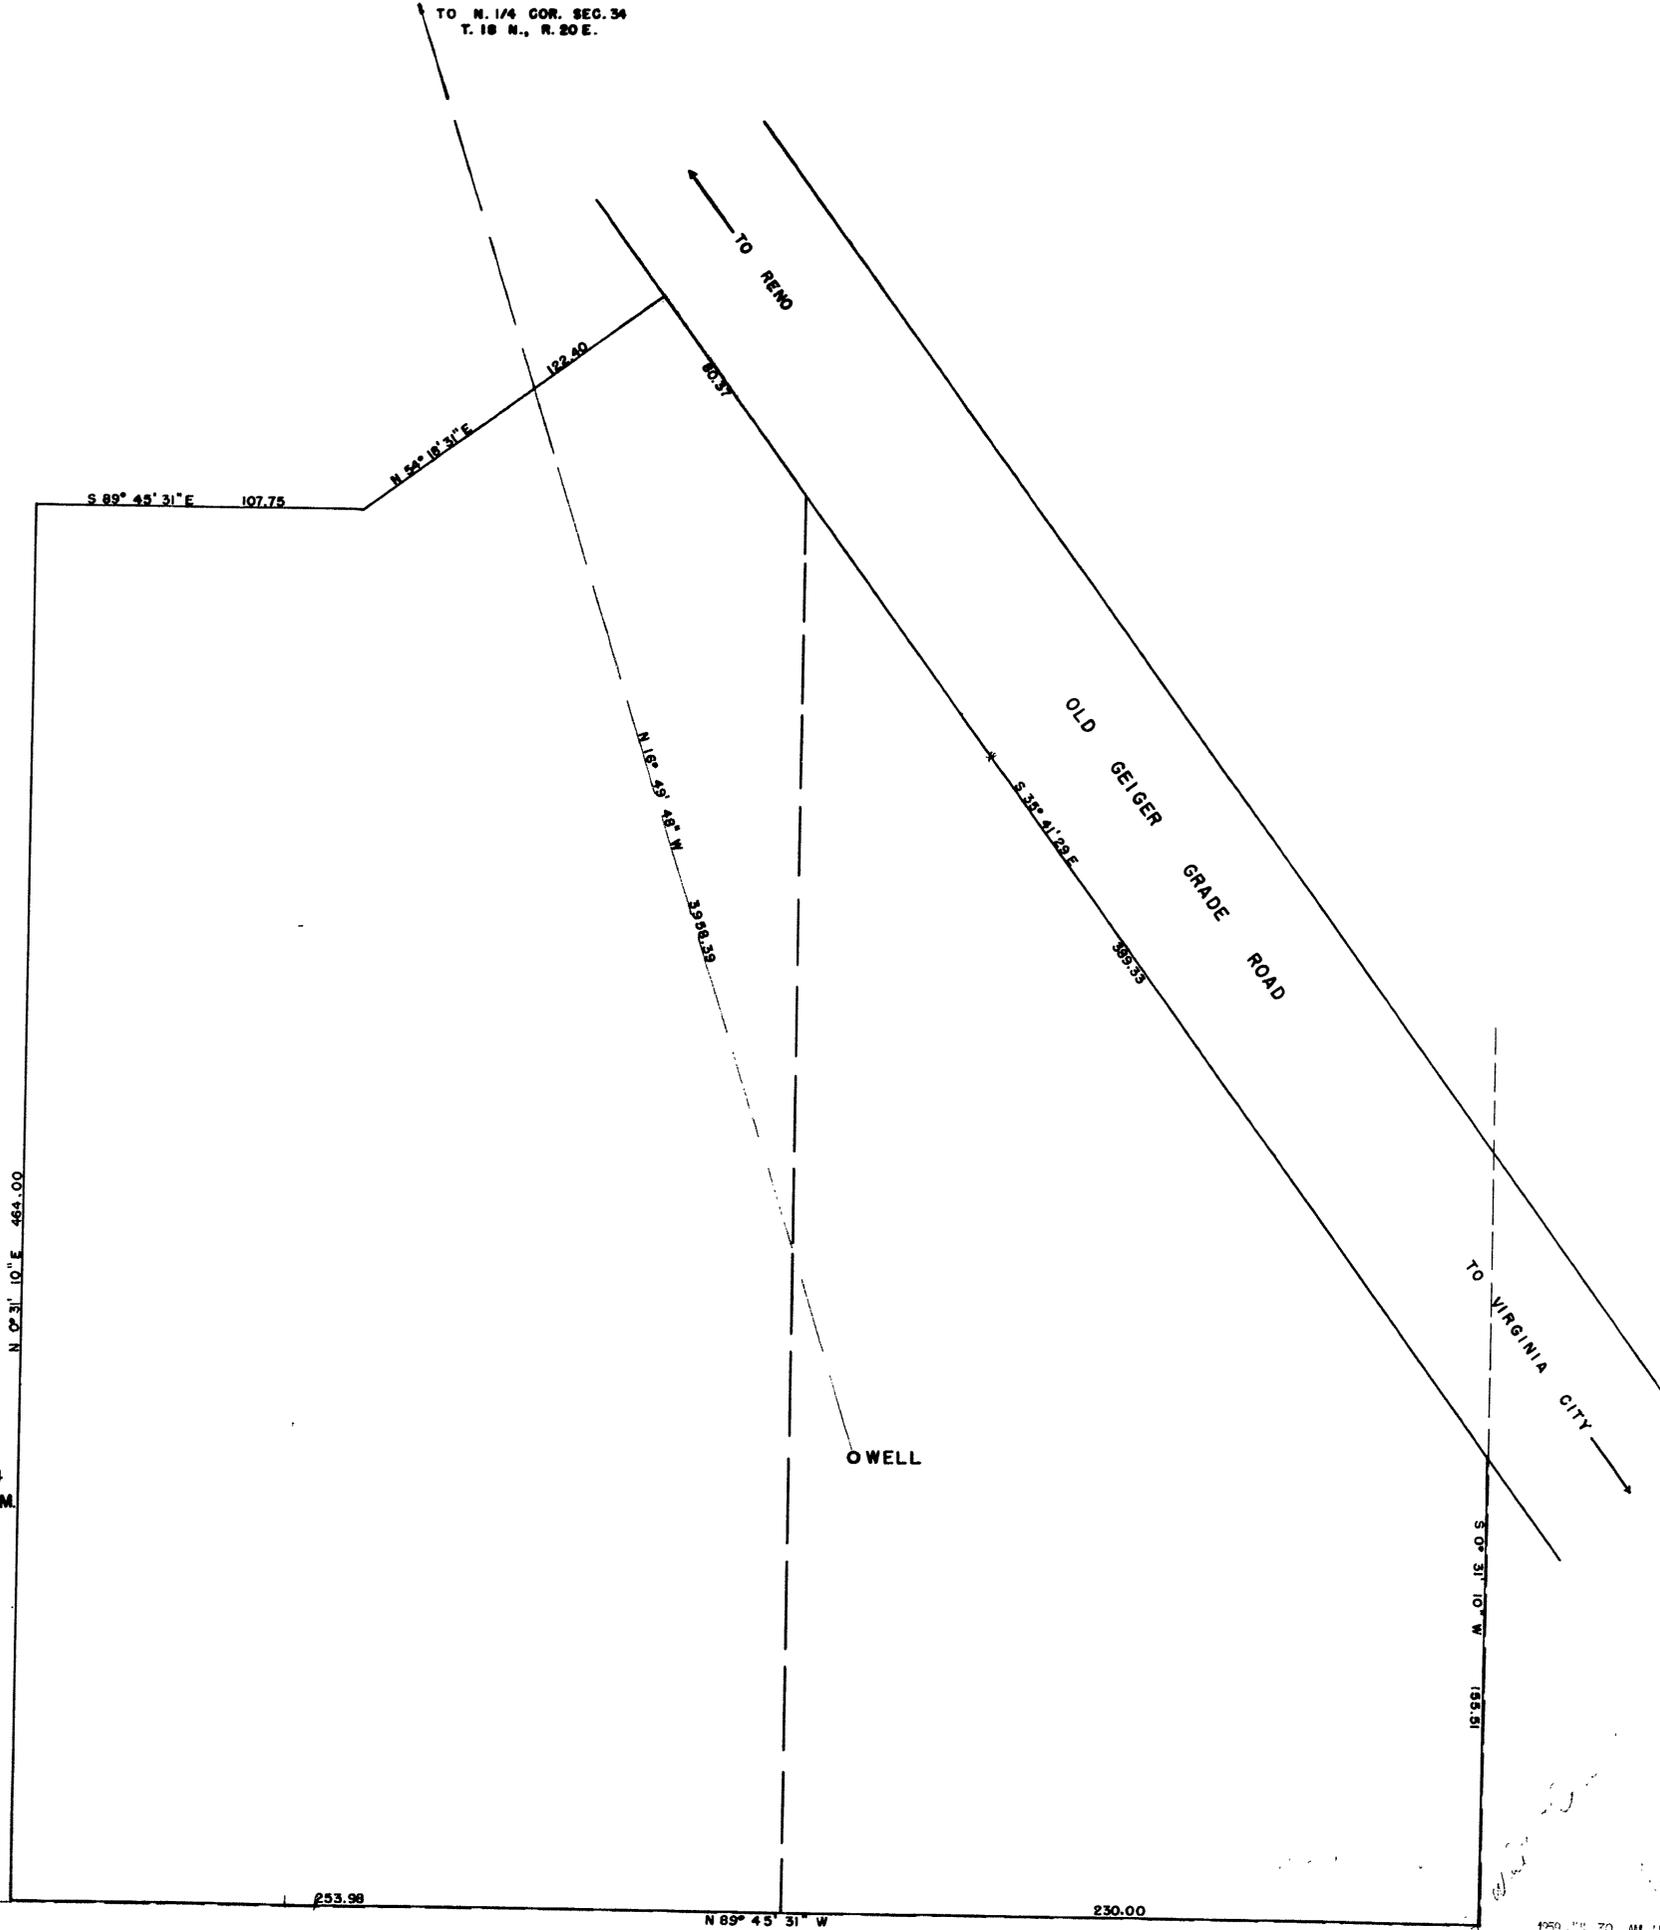


1/4 SE 1/4 SECTION 34  
T. 18 N., R. 20 E., M.D.B.B.M.

STATE of NEVADA }  
County of ORMSBY } ss  
I, Walter G. Reid, being first duly sworn, depose and say that this map, consisting of one sheet, has been correctly drawn to the designated scale from field notes of a survey made by me on June 9, 1959, that it truly and correctly represents the proposed location and extent of the works used to divert water from underground sources, in Washoe County, by Eugene P. & Margaret B. Clark, for irrigation and domestic purposes. That the proposed points of diversion, of all reservoirs or basins, the location and names of all other works which will cross or connect with the proposed works, and the boundary of all lands, showing by 40-acre subdivisions the areas proposed to be irrigated, are fully and correctly designated thereon.

*Walter G. Reid*  
State Water Rights Surveyor

Subscribed and sworn to before me this 30th day of July, 1959

*W. H. Edwards*  
Notary Public in and for Ormsby County, Nevada.

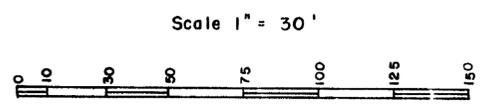

**FILED**  
July 30, 1959  
STATE ENGINEER'S OFFICE

**MAP**  
TO ACCOMPANY APPLICATION  
TO APPROPRIATE WATER FOR  
IRRIGATION & DOMESTIC BY  
EUGENE P. & MARGARET B. CLARK  
FROM UNDERGROUND SOURCE

CERTIFICATE No. 5269 ISSUED Feb. 15, 1962

18173