

CLARK COUNTY PROPERTY

PRIVATE PROPERTY


STATE OF NEVADA, }
COUNTY OF CLARK } SS.

I, JACK PARVIN, BEING FIRST DULY SWORN, DEPOSE AND SAY THAT THIS MAP, CONSISTING OF 1 SHEET, HAS BEEN CORRECTLY DRAWN TO THE DESIGNATED SCALE FROM FIELD NOTES OF A SURVEY MADE UNDER MY SUPERVISION BETWEEN THE 29TH DAY JULY AND THE 31ST DAY OF JULY, 1959; THAT IT TRULY AND CORRECTLY REPRESENTS THE PROPOSED LOCATION AND EXTENT OF THE WORKS USED TO DIVERT WATER FROM UNDERGROUND SOURCES, IN CLARK COUNTY, BY CLARK COUNTY, FOR COMMERCIAL AIRPORT PURPOSES. THAT THE PROPOSED POINT OF DIVERSION, AND THE BOUNDARY OF ALL LANDS, SHOWING BY 40-ACRE SUBDIVISIONS THE AREAS PROPOSED TO BE SERVED, ARE FULLY AND CORRECTLY DESIGNATED THEREON.

Jack Parvin
JACK PARVIN, R. E. NO. 286
STATE WATER RIGHT SURVEYOR.

SUBSCRIBED AND SWORN TO BEFORE ME THIS 5 DAY OF Aug., 1959.

Josephine Weidner
NOTARY PUBLIC IN AND FOR Clark COUNTY, NEVADA

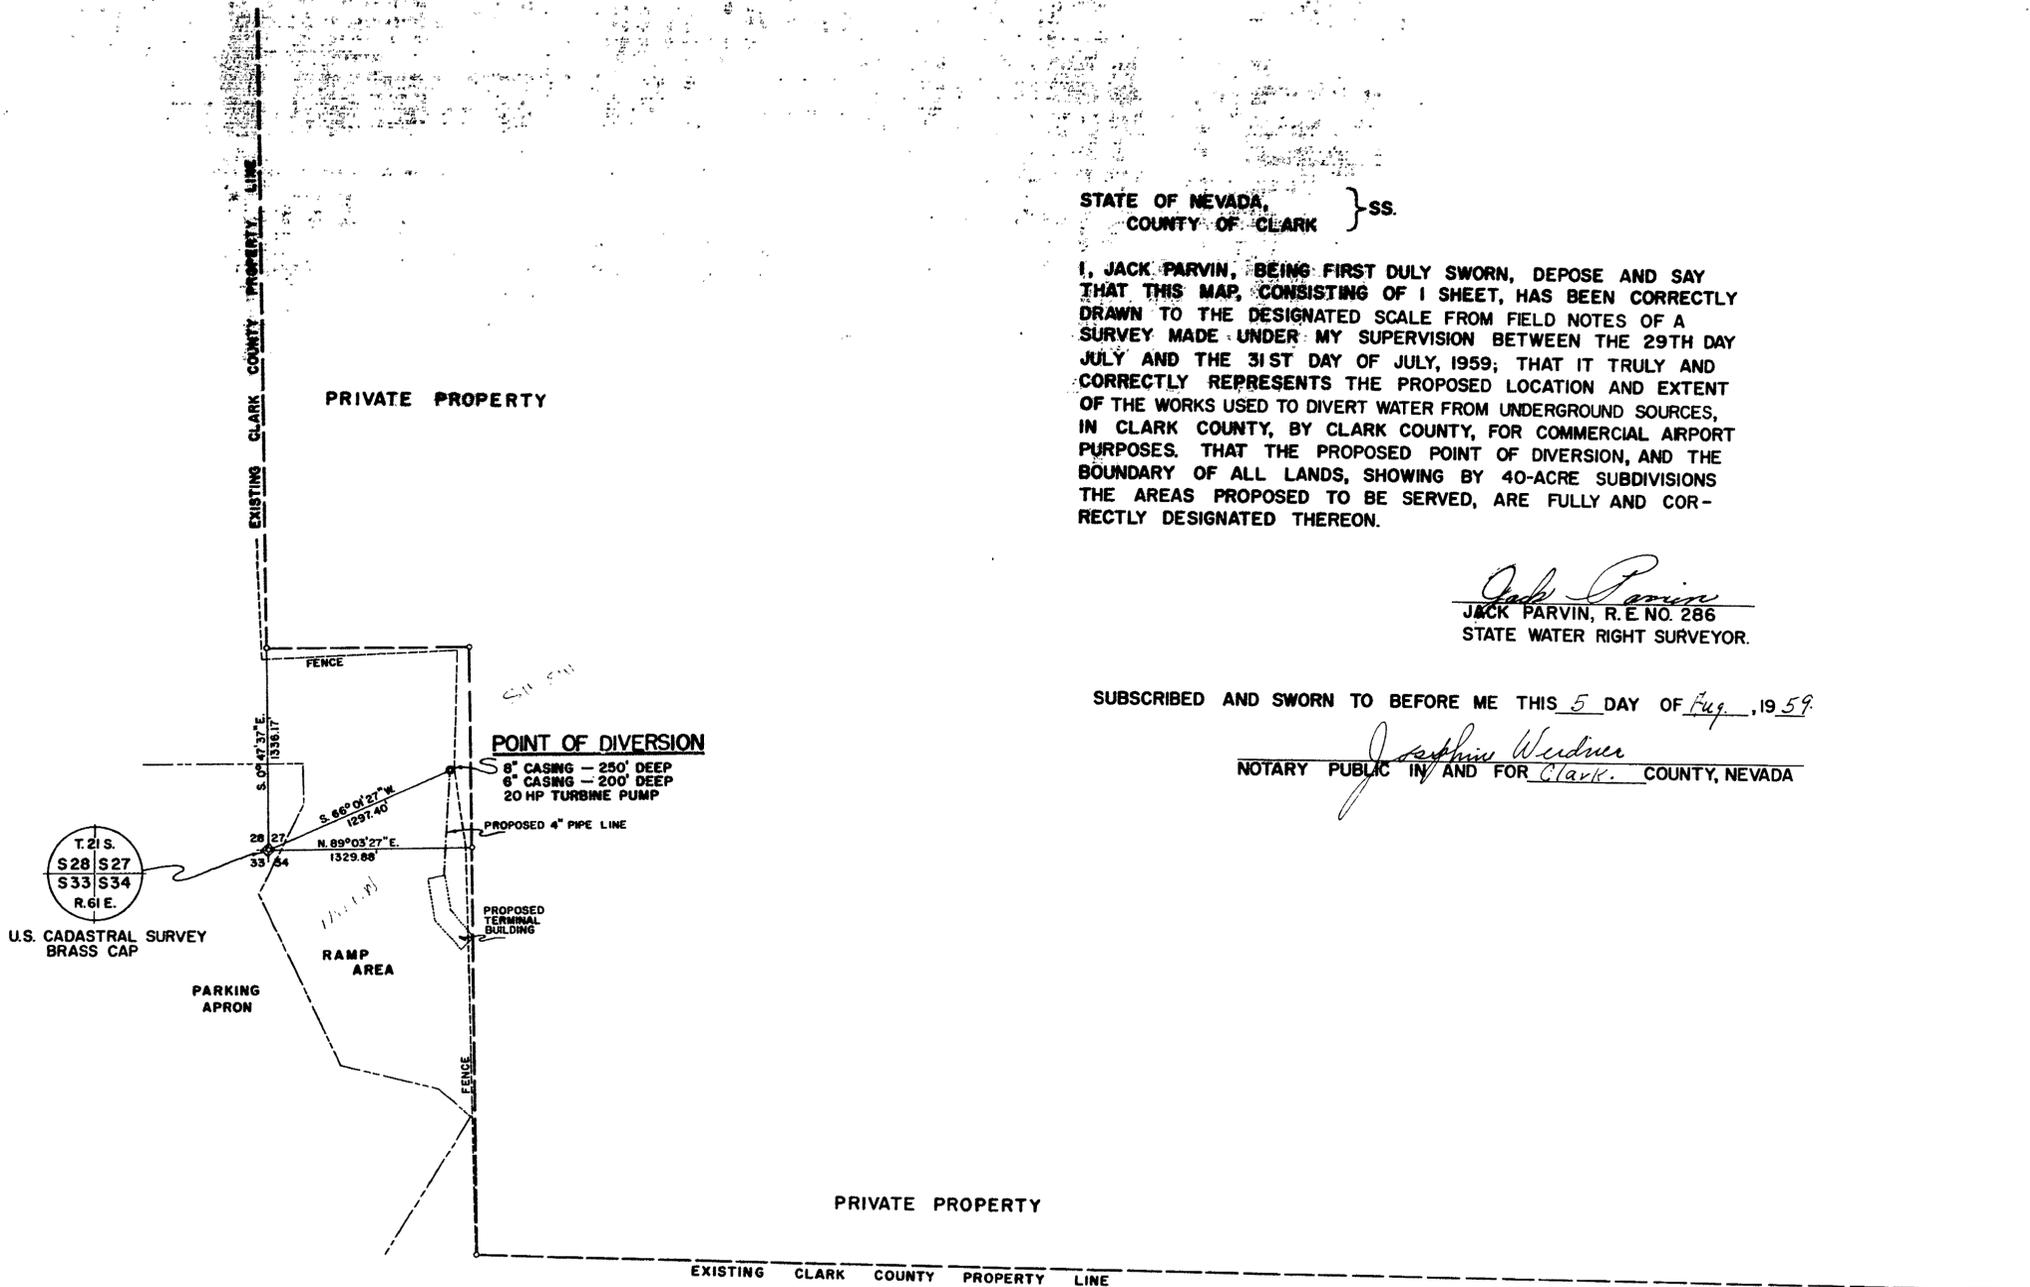

T.21S. R.61E.



STATE ENGINEER
1959 AUG 10 AM 9 37
FILED
Aug. 10, 1955
STATE ENGINEER'S OFFICE

MAP
TO ACCOMPANY APPLICATION
TO APPROPRIATE WATER
for **COMMERCIAL AIRPORT**
by **McCARRAN FIELD — COUNTY OF CLARK**
from **UNDERGROUND SOURCES**