



TOWNSHIP 21 SOUTH

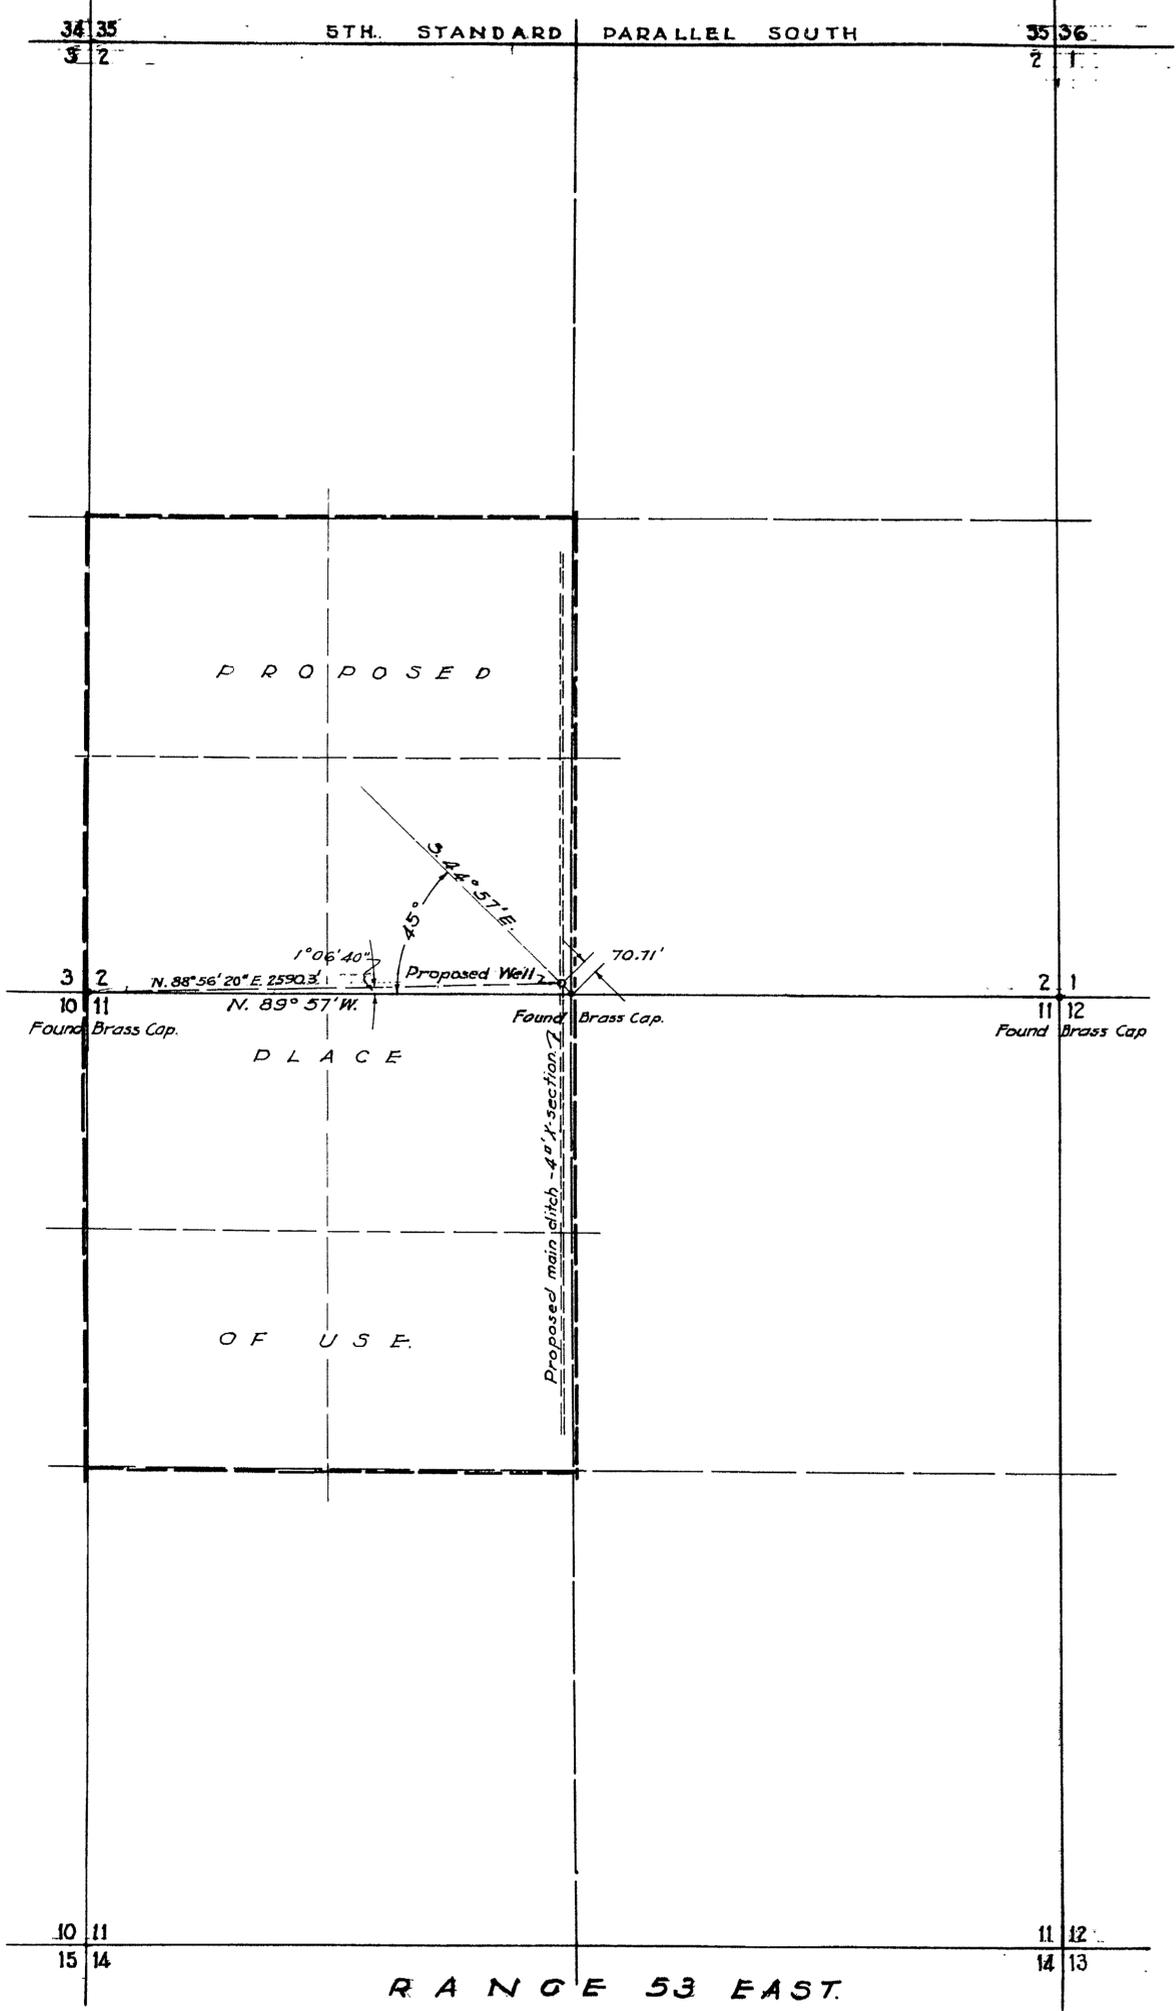

SECTIONS 2 & 11,
T. 21 S., R. 53 E., M.D.B. & M.
NYE COUNTY, NEVADA.

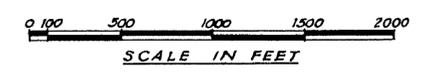

State of Nevada }
County of Clark } S.S.

I, Harlan Brown, being first duly sworn, depose and say that this map, consisting of one sheet, has been correctly drawn to the designated scale from field notes of a survey made under my direction on the 30th day of July, 1959, that it truly and correctly represents the proposed location and extent of the works used to divert water from the Pahrump Artesian Basin by Carrol S. Snell, for irrigation purposes; that the proposed point of diversion, the approximate location and the approximate size of the diverting channel, all reservoirs or basins, the location and names of all other works which will cross or connect with the proposed works, and the boundary of all lands, showing by 40-Acre sub-divisions the areas proposed to be irrigated, are fully and correctly designated.

Harlan Brown
STATE WATER RIGHT SURVEYOR.

Subscribed and sworn to before me this 7th day of July, 1959

Notary Public
NOTARY PUBLIC IN AND FOR CLARK COUNTY, NEVADA.

My commission expires June 27, 1961

Basis of bearings: G.L.O. Township Map.

FILED
Aug. 10, 1959
STATE ENGINEER'S OFFICE

MAP TO ACCOMPANY
APPLICATION TO APPROPRIATE WATER
FOR
IRRIGATION PURPOSES.
BY
CARROL S. SNELL
FROM THE
PAHRUMP ARTESIAN BASIN,
NYE COUNTY, NEVADA.

Application No 18240

Map filed 8/11/59

18240