


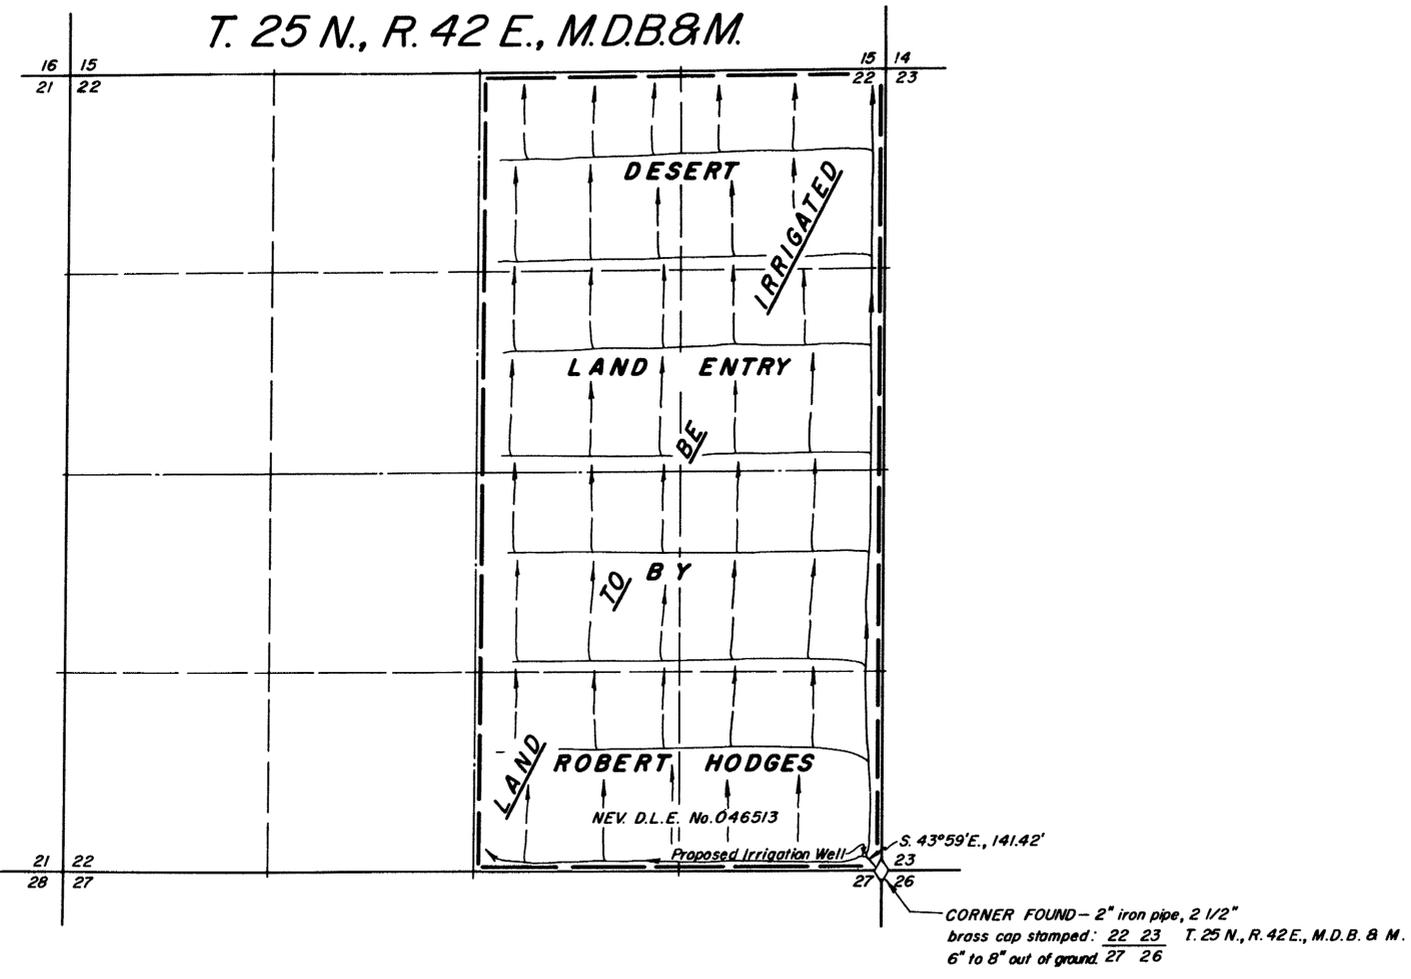

T. 25 N., R. 42 E., M.D.B.&M.




STATE OF NEVADA S.S.  
County of White Pine

I, Robert W. Millard, being first duly sworn, depose and say that this map, consisting of one sheet, has been correctly drawn to the designated scale from field notes of a survey made by me, or under my supervision and direction between the 16th and 18th days of February, 1960; that it truly and correctly represents the location and extent of the works used to divert water from UNDERGROUND SOURCES, in LANDER COUNTY, by ROBERT HODGES, for irrigation purposes. That the proposed point of diversion, the approximate location and size of the diverting channel, all reservoirs or basins, the location and names of all other works which will cross or connect with the proposed works, and the boundary of all lands, showing by 40-acre subdivisions the areas to be irrigated, are fully and correctly designated thereon

*Robert W. Millard*  
State Water Right Surveyor  
Subscribed and sworn to before me this 24th day of March, 1960

*Walter R. Henderson*  
Notary Public in and for White Pine County, Nevada  
My commission expires December 16, 1963

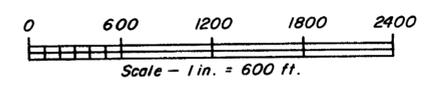

FILED  
Mar. 28, 1960  
STATE ENGINEER'S OFFICE

MAP TO ACCOMPANY APPLICATION  
TO APPROPRIATE WATER  
FOR IRRIGATION & DOMESTIC  
BY ROBERT L. HODGES  
FROM UNDERGROUND SOURCES  
SURVEYED BY F. W. MILLARD & SON ELY, NEVADA

18336 18336