


SW. CORNER LOT III
SEC. 19, T.16N., R.18E.

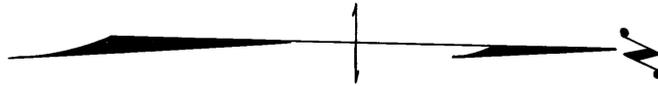

STATE OF NEVADA S.S.
COUNTY OF WASHOE



I, JOHN E. CURRAN, BEING FIRST DULY SWORN, DEPOSE AND SAY THAT THIS MAP HAS BEEN CORRECTLY DRAWN TO THE DESIGNATED SCALE FROM FIELD NOTES OF A SURVEY MADE BY ME AND COMPLETED IN NOVEMBER 1959; THAT IT TRULY AND CORRECTLY REPRESENTS THE LOCATION AND EXTENT OF THE DIVERSION WORKS AND THE PLACE OF USE.

John E. Curran
STATE WATER RIGHT SURVEYOR

SUBSCRIBED AND SWORN TO BEFORE ME THIS 21st DAY OF December, 1959.

Clarence H. Brock
NOTARY PUBLIC IN AND FOR THE COUNTY OF WASHOE,
STATE OF NEVADA.

MY COMMISSION EXPIRES July 1 1961.

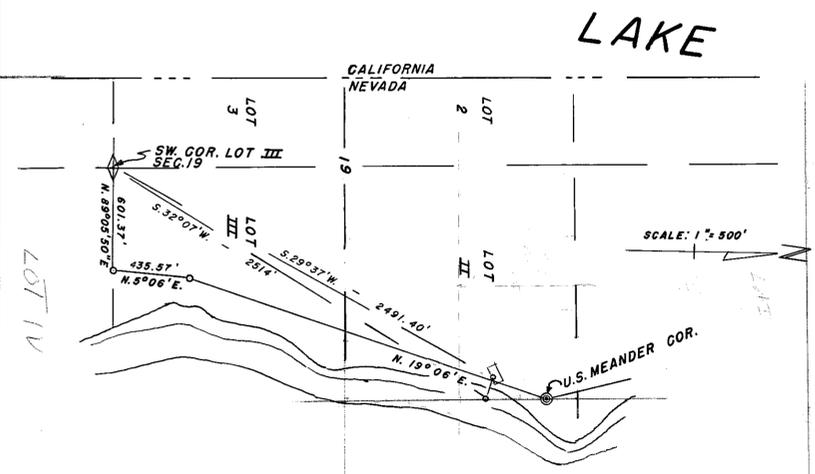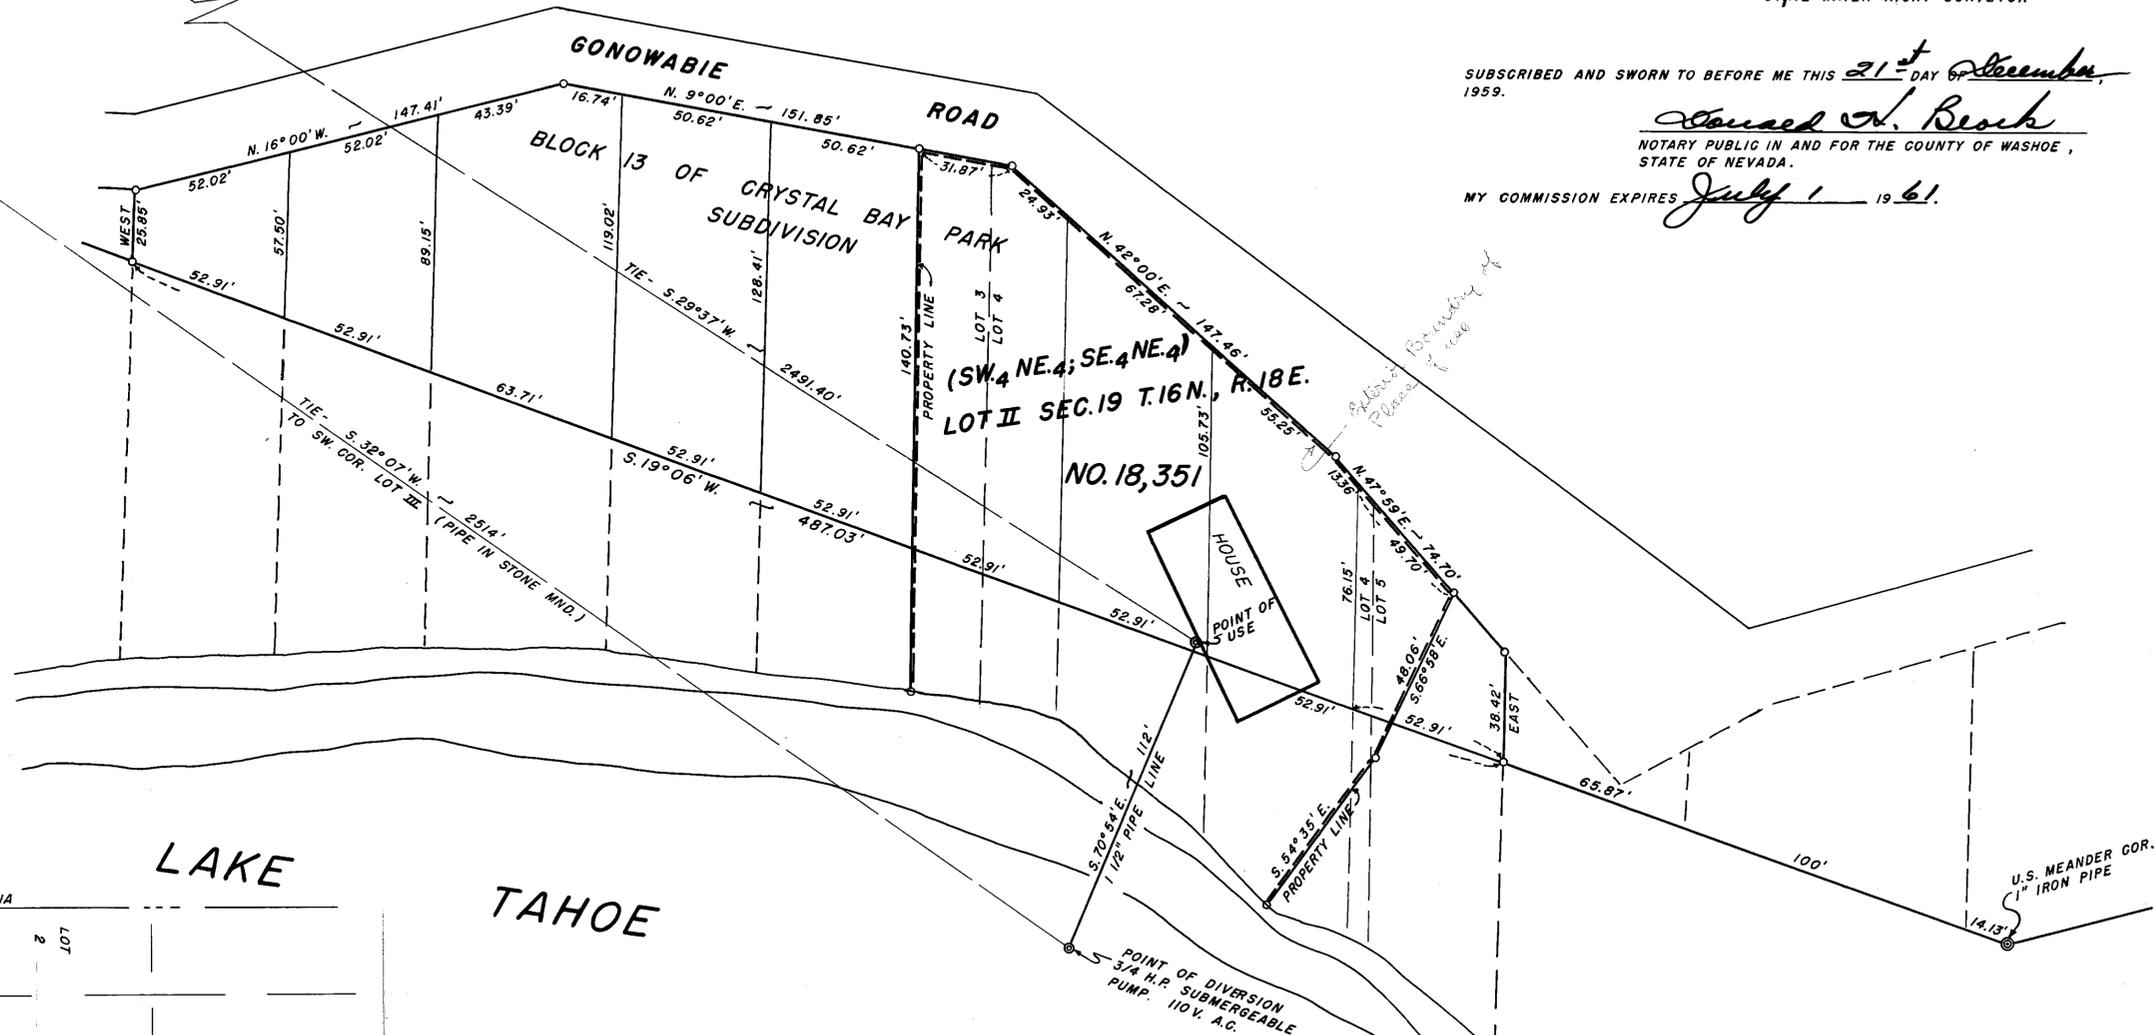

FILED
Dec. 29 1959
STATE ENGINEER'S OFFICE

MAP TO ACCOMPANY APPLICATION
NO. 18,351 TO APPROPRIATE WATER
FOR DOMESTIC USE FROM LAKE
TAHOE, WASHOE COUNTY BY
MORLAN A. & JEANNE G. VISEL
SCALE: 1" = 30'

CERTIFICATE No. 5232 ISSUED Oct. 12, 1961

78136 18351