


T.42N, R.37E, M.D.B. & M.

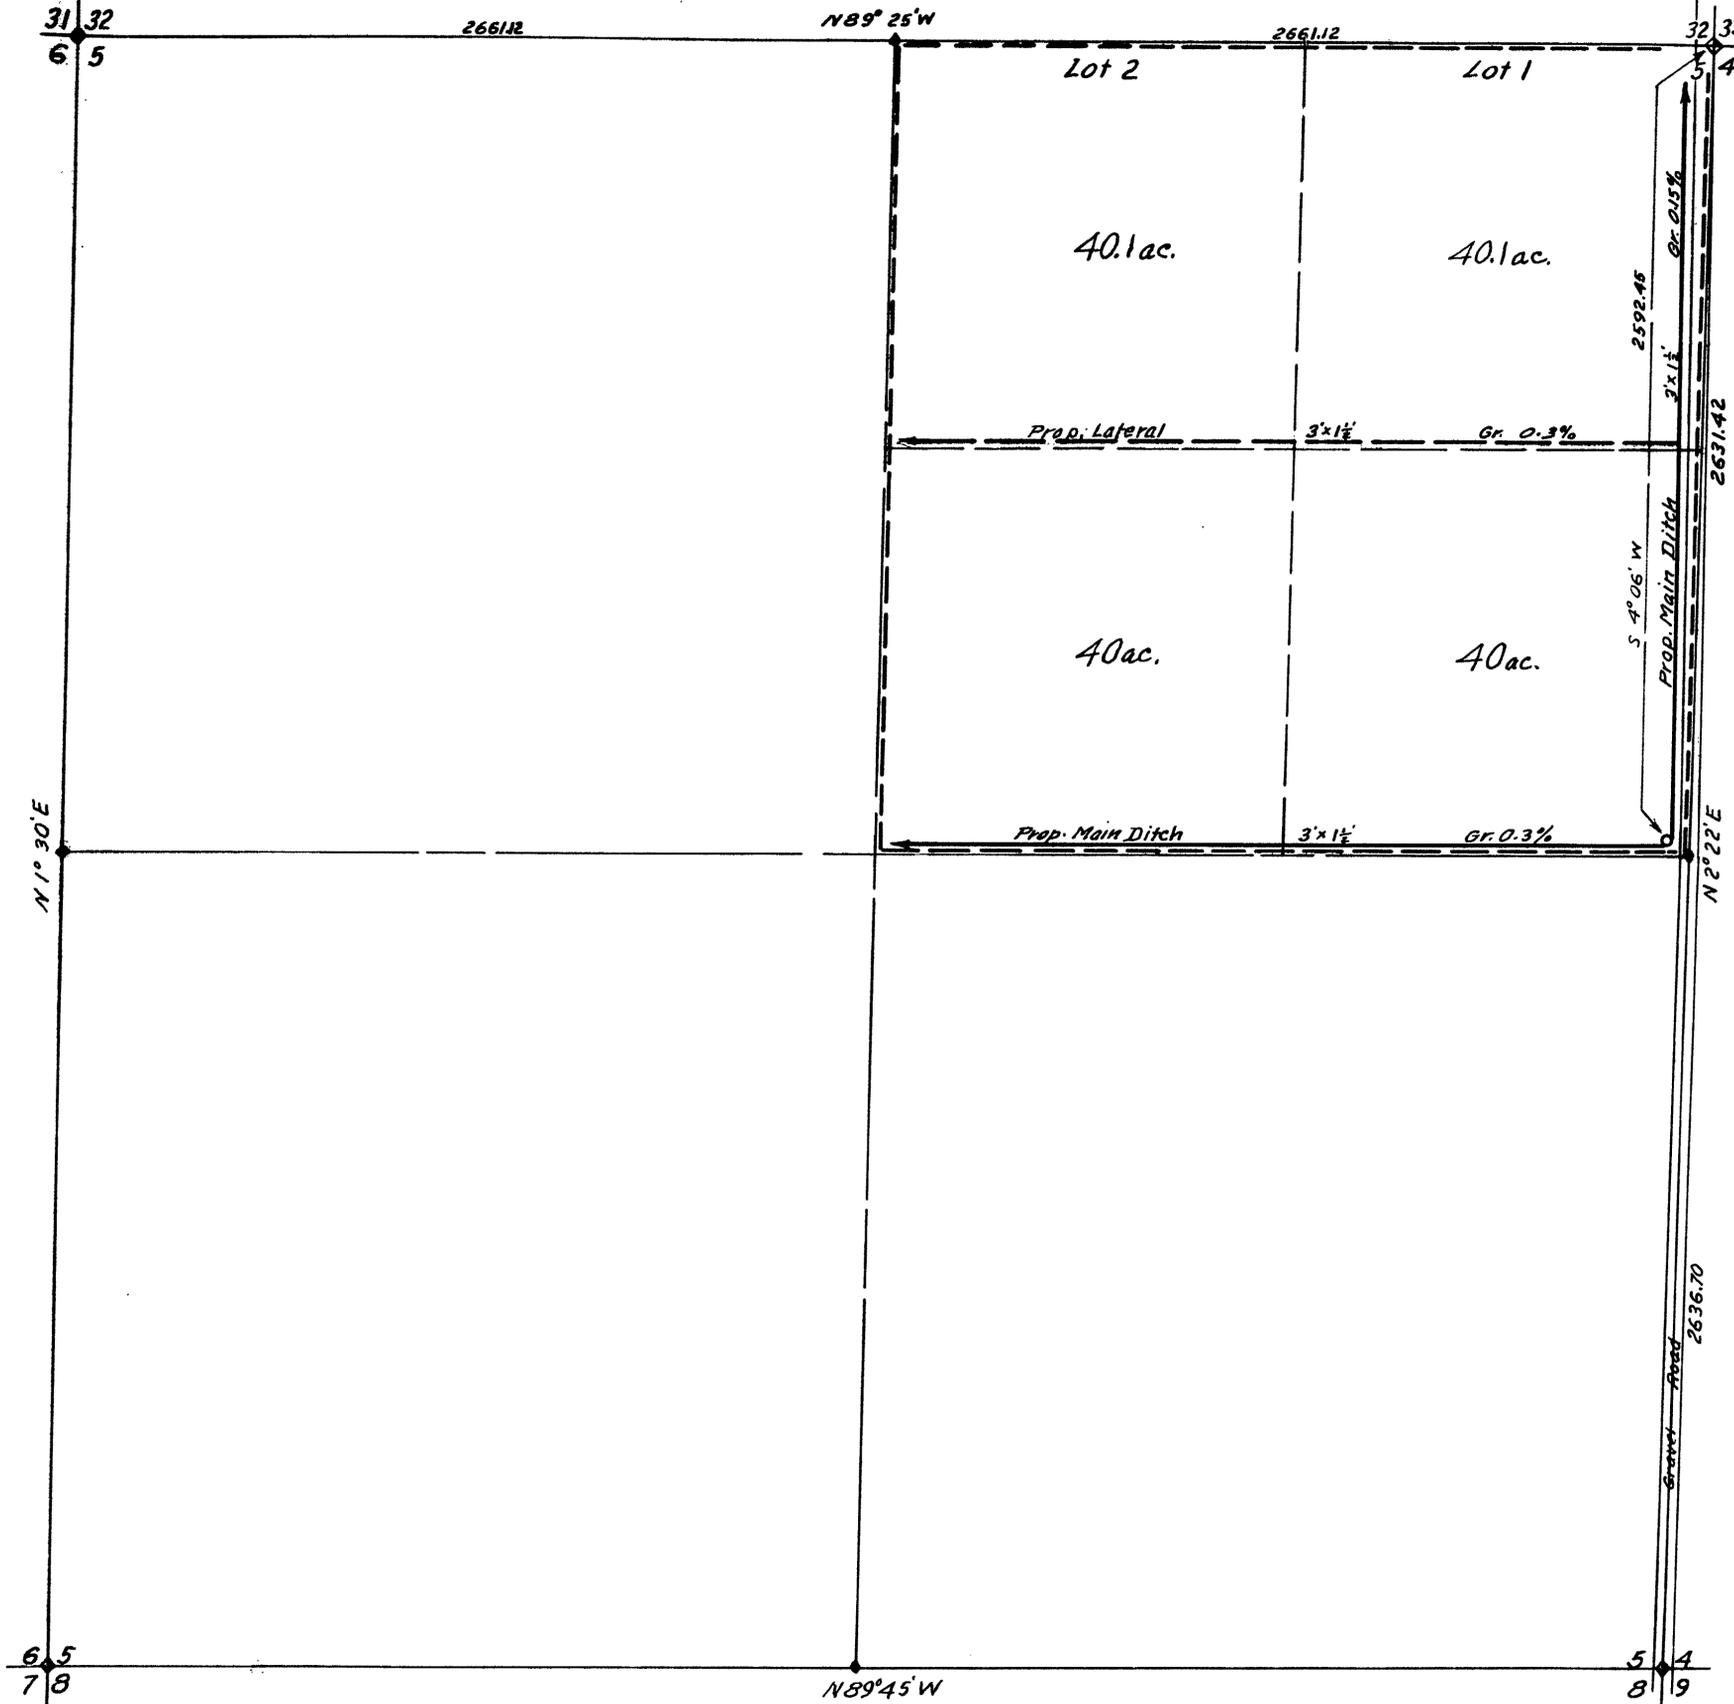

Bearings from Township Plat.  
All corners marked with iron posts with brass caps.

STATE OF NEVADA }  
COUNTY OF HUMBOLDT } SS

I, W. A. Wentz, being first duly sworn, depose and say that this map, consisting of one sheet, has been correctly drawn to the designated scale from field notes of a survey made by me on the 10<sup>th</sup> day of September, 1959; that it truly and correctly represents the proposed location and extent of the works used to divert water from underground, in Humboldt County, Nevada, by Robert E. Fowler, for irrigation and domestic use. That the point of diversion, the approximate location and size of the diverting channel, all reservoirs or basins, the locations and names of all other works which will cross or connect with the proposed works, and the boundary of all lands, showing by 40-acre subdivisions the areas proposed to be irrigated, are fully and correctly designated thereon.

*W. A. Wentz*  
STATE WATER RIGHT SURVEYOR

Subscribed and sworn to before this 17<sup>th</sup> day of September, 1959

*Francis R. Bell*  
COUNTY CLERK - HUMBOLDT COUNTY

Scale 1 in = 300 ft.



FILED  
OCT 1 1959  
STATE ENGINEER'S OFFICE

RECEIVED  
OCT 1 1959  
STATE ENGINEER'S OFFICE

MAP  
To ACCOMPANY APPLICATION TO APPROPRIATE WATER FOR IRRIGATION BY ROBERT E. FOWLER FROM UNDERGROUND  
W. A. Wentz - Civil Engr. R. E. No. 58 9-17-59

18355

18355