



N 1/2 S.E. 1/4, SEC. 29 T.21 S, R.61 E. M.D.B. & M.

POINT OF DIVERSION, N.W. 1/4, S.E. 1/4

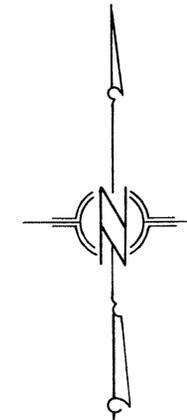

SCALE IN FEET

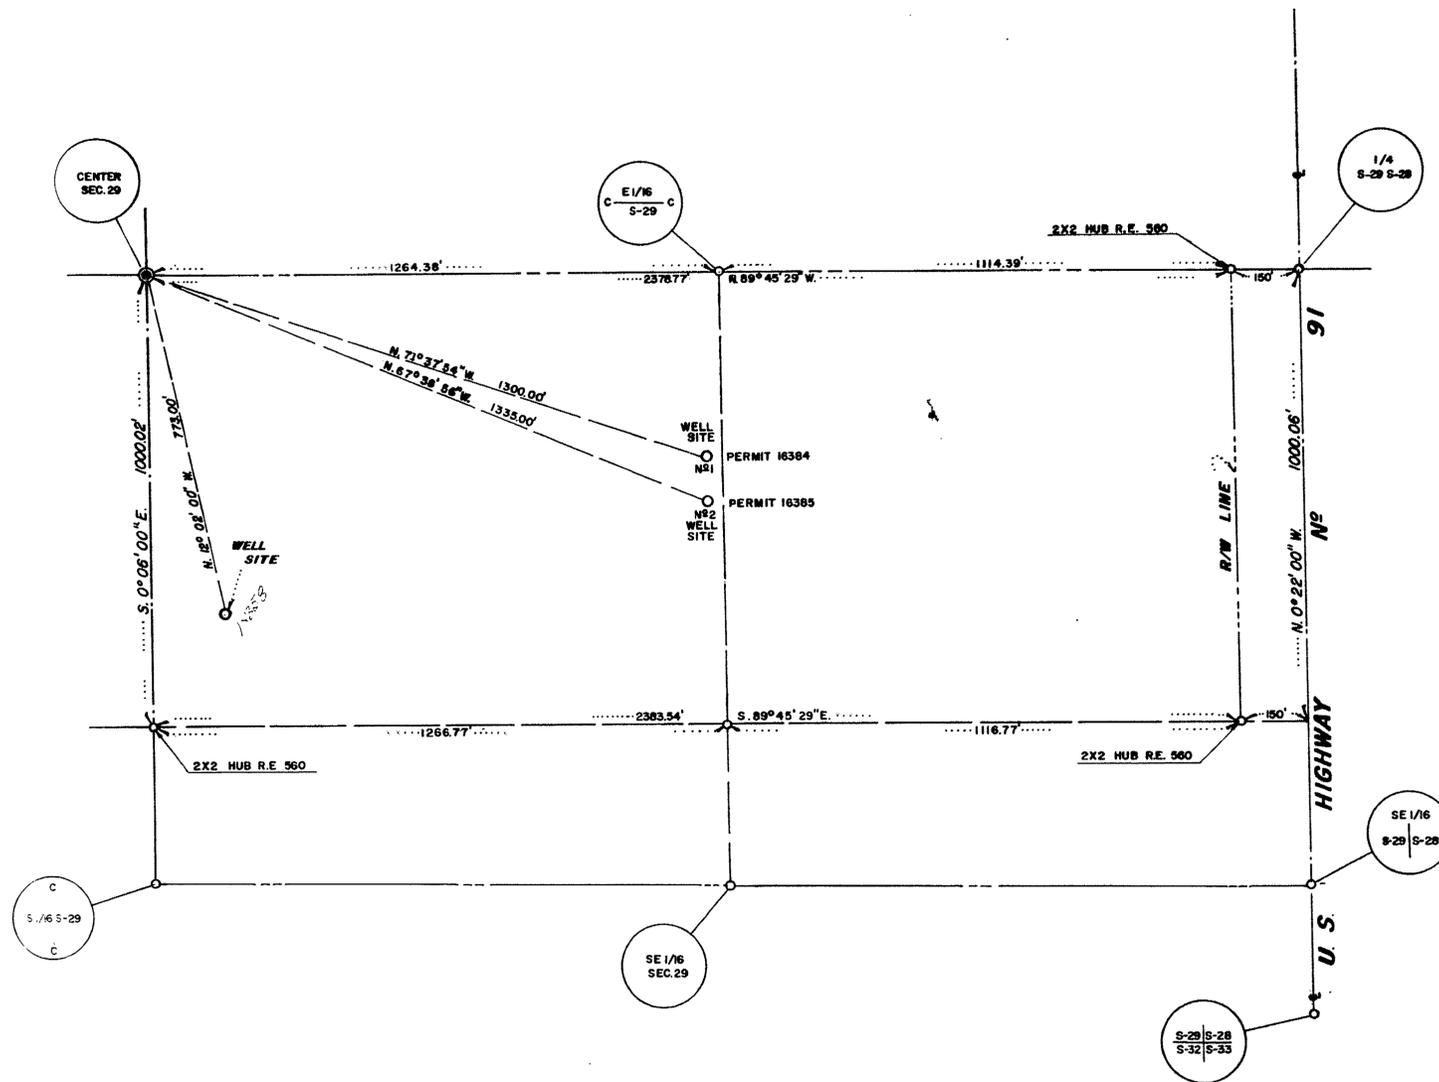

LEGEND

BASIS OF BEARING (N. 0° 22' 00\"/>

STATE OF NEVADA)
COUNTY OF CLARK)

I, I. E. TYSON, BEING FIRST DULY SWORN, DEPOSE AND SAY THAT THIS MAP, CONSISTING OF ONE SHEET, HAS BEEN CORRECTLY DRAWN TO THE DESIGNATED SCALE FROM FIELD NOTES OF A SURVEY MADE UNDER MY SUPERVISION AND DIRECTION ON THE 11TH DAY OF AUGUST, 1959, THAT IT TRULY AND CORRECTLY REPRESENTS THE PROPOSED LOCATION AND EXTENT OF THE WORKS USED TO DIVERT WATER FROM LAS VEGAS ARTESIAN BASIN, IN CLARK COUNTY BY LAS VEGAS HACIENDA INC. FOR CHANGE IN POINT OF DIVERSION AND THE BOUNDARIES OF THE LANDS EMBODIED IN THE TRACT OWNED OR CONTROLLED BY THE APPLICANT, AND UPON WHICH IT IS PROPOSED TO USE THE WATER APPLIED FOR, AND ARE FULLY AND CORRECTLY DESIGNATED THEREON.

I. E. Tyson
STATE WATER RIGHT SURVEYOR

SUBSCRIBED AND SWORN TO BEFORE ME THIS 12 DAY OF Aug, 1959

Genevieve B. Tyson
NOTARY PUBLIC IN AND FOR CLARK COUNTY, NEVADA

MY COMMISSION EXPIRES April 29 - 1963

FILED
OCT 5 1959
STATE ENGINEER'S OFFICE

OFFICE
ENGINEER
1959 AUG 24 AM 10 07

OFFICE
STATE ENGINEER
1959 OCT 5 AM 8 33

MAP TO ACCOMPANY APPLICATION
FOR
CHANGE IN POINT OF DIVERSION
BY
LAS VEGAS HACIENDA INC.
FROM
LAS VEGAS ARTESIAN BASIN

18358

Rec. Letter Aug 26

18358