


T.13N., R.18E., MDB&M.

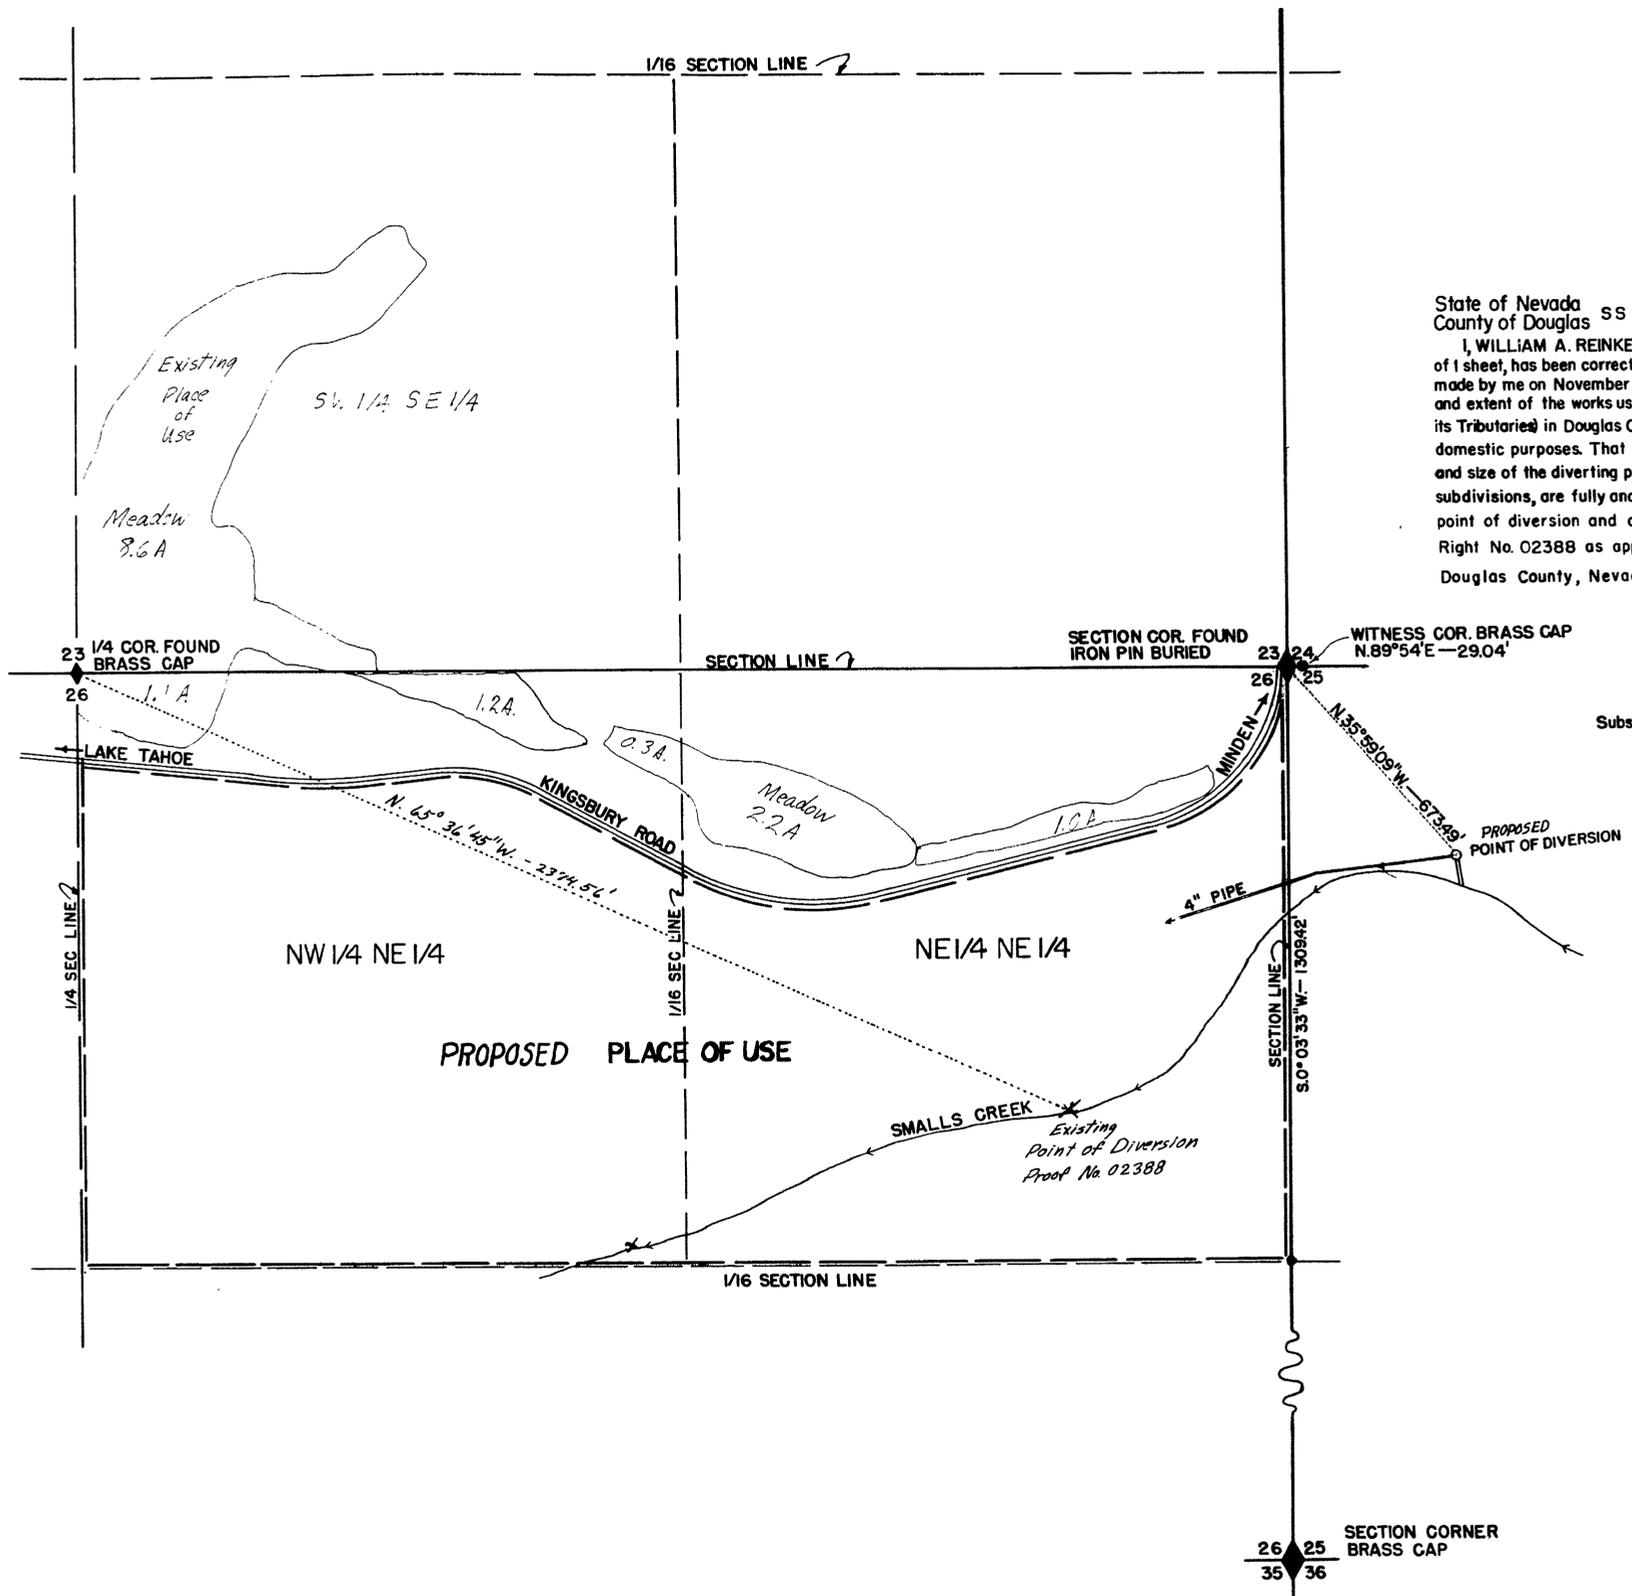


State of Nevada ss  
 County of Douglas ss

I, WILLIAM A. REINKEN, being first duly sworn, depose and say that this map, consisting of 1 sheet, has been correctly drawn to the designated scale from field notes of a survey made by me on November 30, 1958; that it truly and correctly represents the new location and extent of the works used to divert water from Smalls Creek (Edgewood Creek and its Tributaries) in Douglas County, by DORIS T. SHELLABARGER, for irrigation and domestic purposes. That the proposed point of diversion, the approximate location and size of the diverting pipe, and the boundary of all lands, showing by 40 acre subdivisions, are fully and correctly designated thereon. This map is both a change of point of diversion and a change of place of use of a portion of Decree Water Right No. 02388 as appears in Case No. 1927 1st Judicial District Court of Douglas County, Nevada.

*William A. Reinken*  
 STATE WATER RIGHT SURVEYOR

Subscribed and sworn to before me this 28<sup>th</sup> day of December, 1958  
*Donald H. Allen*  
 Notary Public Ormsby County

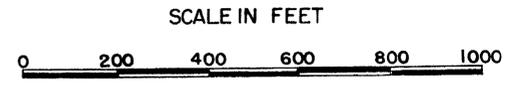

FILED  
 Oct. 14, 1959  
 STATE ENGINEER'S OFFICE

**MAP**

TO ACCOMPANY APPLICATION TO CHANGE THE POINT OF DIVERSION AND PLACE OF USE FOR DECREE WATER RIGHT NO. 02388 FROM SMALLS CREEK IN DOUGLAS COUNTY, NEVADA FOR DOMESTIC AND IRRIGATION PURPOSES BY DORIS T. SHELLABARGER

NOVEMBER 1958 WILLIAM A. REINKEN R.E. NO. 614