



POR. N.W. 1/4 S.W. 1/4 SEC. 21, T21S, R61E, M.D.B. & M.

POINT OF DIVERSION N.W. 1/4 SW. 1/4

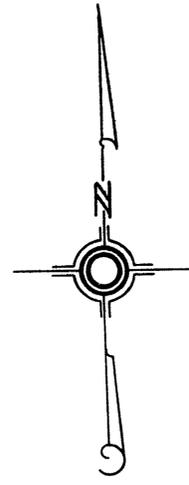

SCALE IN FEET

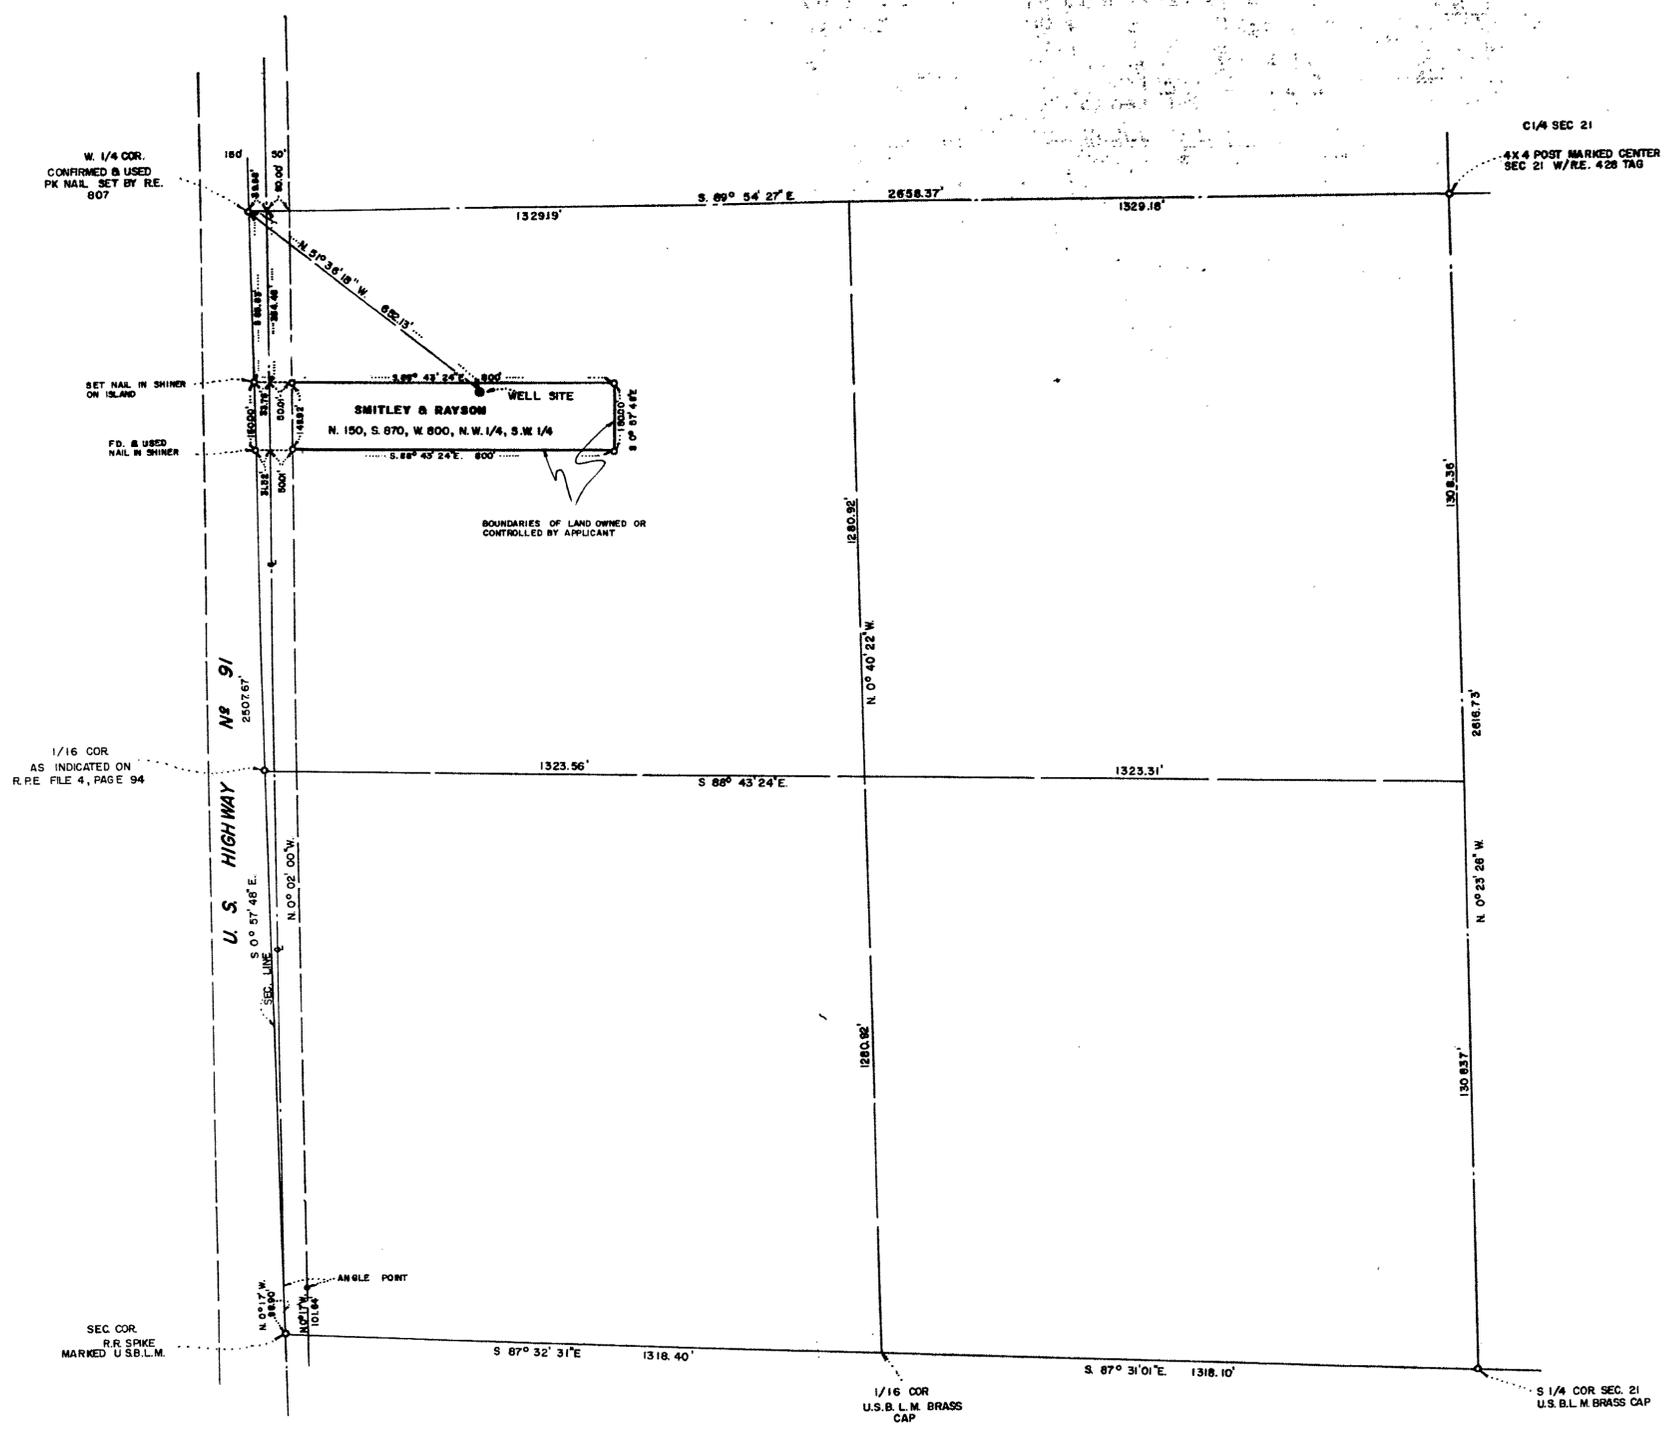

BASIS OF BEARING (N. 0° 02' 00\"/>

STATE OF NEVADA)
 COUNTY OF CLARK) SS

I, L. E. TYSON, BEING FIRST DULY SWORN, DEPOSE AND SAY THAT THIS MAP, CONSISTING OF ONE SHEET, HAS BEEN CORRECTLY DRAWN TO THE DESIGNATED SCALE FROM FIELD NOTES OF A SURVEY MADE UNDER MY SUPERVISION AND DIRECTION ON THE 1ST DAY OF OCT, 1959, THAT IT TRULY & CORRECTLY REPRESENTS THE PROPOSED LOCATION AND EXTENT OF THE WORKS USED TO DIVERT WATER FROM LAS VEGAS ARTESIAN BASIN, IN CLARK COUNTY, BY PAUL V. SMITLEY & WM. G. RAYSON FOR COMMERCIAL USE AND THE BOUNDARIES OF THE LANDS EMBODIED IN THE TRACT OWNED OR CONTROLLED BY THE APPLICANT, AND UPON WHICH IT IS PROPOSED TO USE THE WATER APPLIED FOR, AND ARE FULLY AND CORRECTLY DESIGNATED THEREON.

L. E. Tyson
 STATE WATER RIGHTS SURVEYOR

SUBSCRIBED AND SWORN TO BEFORE ME THIS 5th DAY OF October, 1959

Sheridan B. Jordan
 NOTARY PUBLIC IN AND FOR CLARK COUNTY, NEVADA

MY COMMISSION EXPIRES April 29, 1963

FILED
 OCT 15 1959
 STATE ENGINEER'S OFFICE

1959 OCT 15 AM 11 27

MAP TO ACCOMPANY
 APPLICATION
 FOR
 COMMERCIAL USE
 BY
 PAUL V. SMITLEY & WM. G. RAYSON
 FROM
 LAS VEGAS ARTESIAN BASIN

18372