


T. 21 N., R. 18 E., M.D.B. & M.

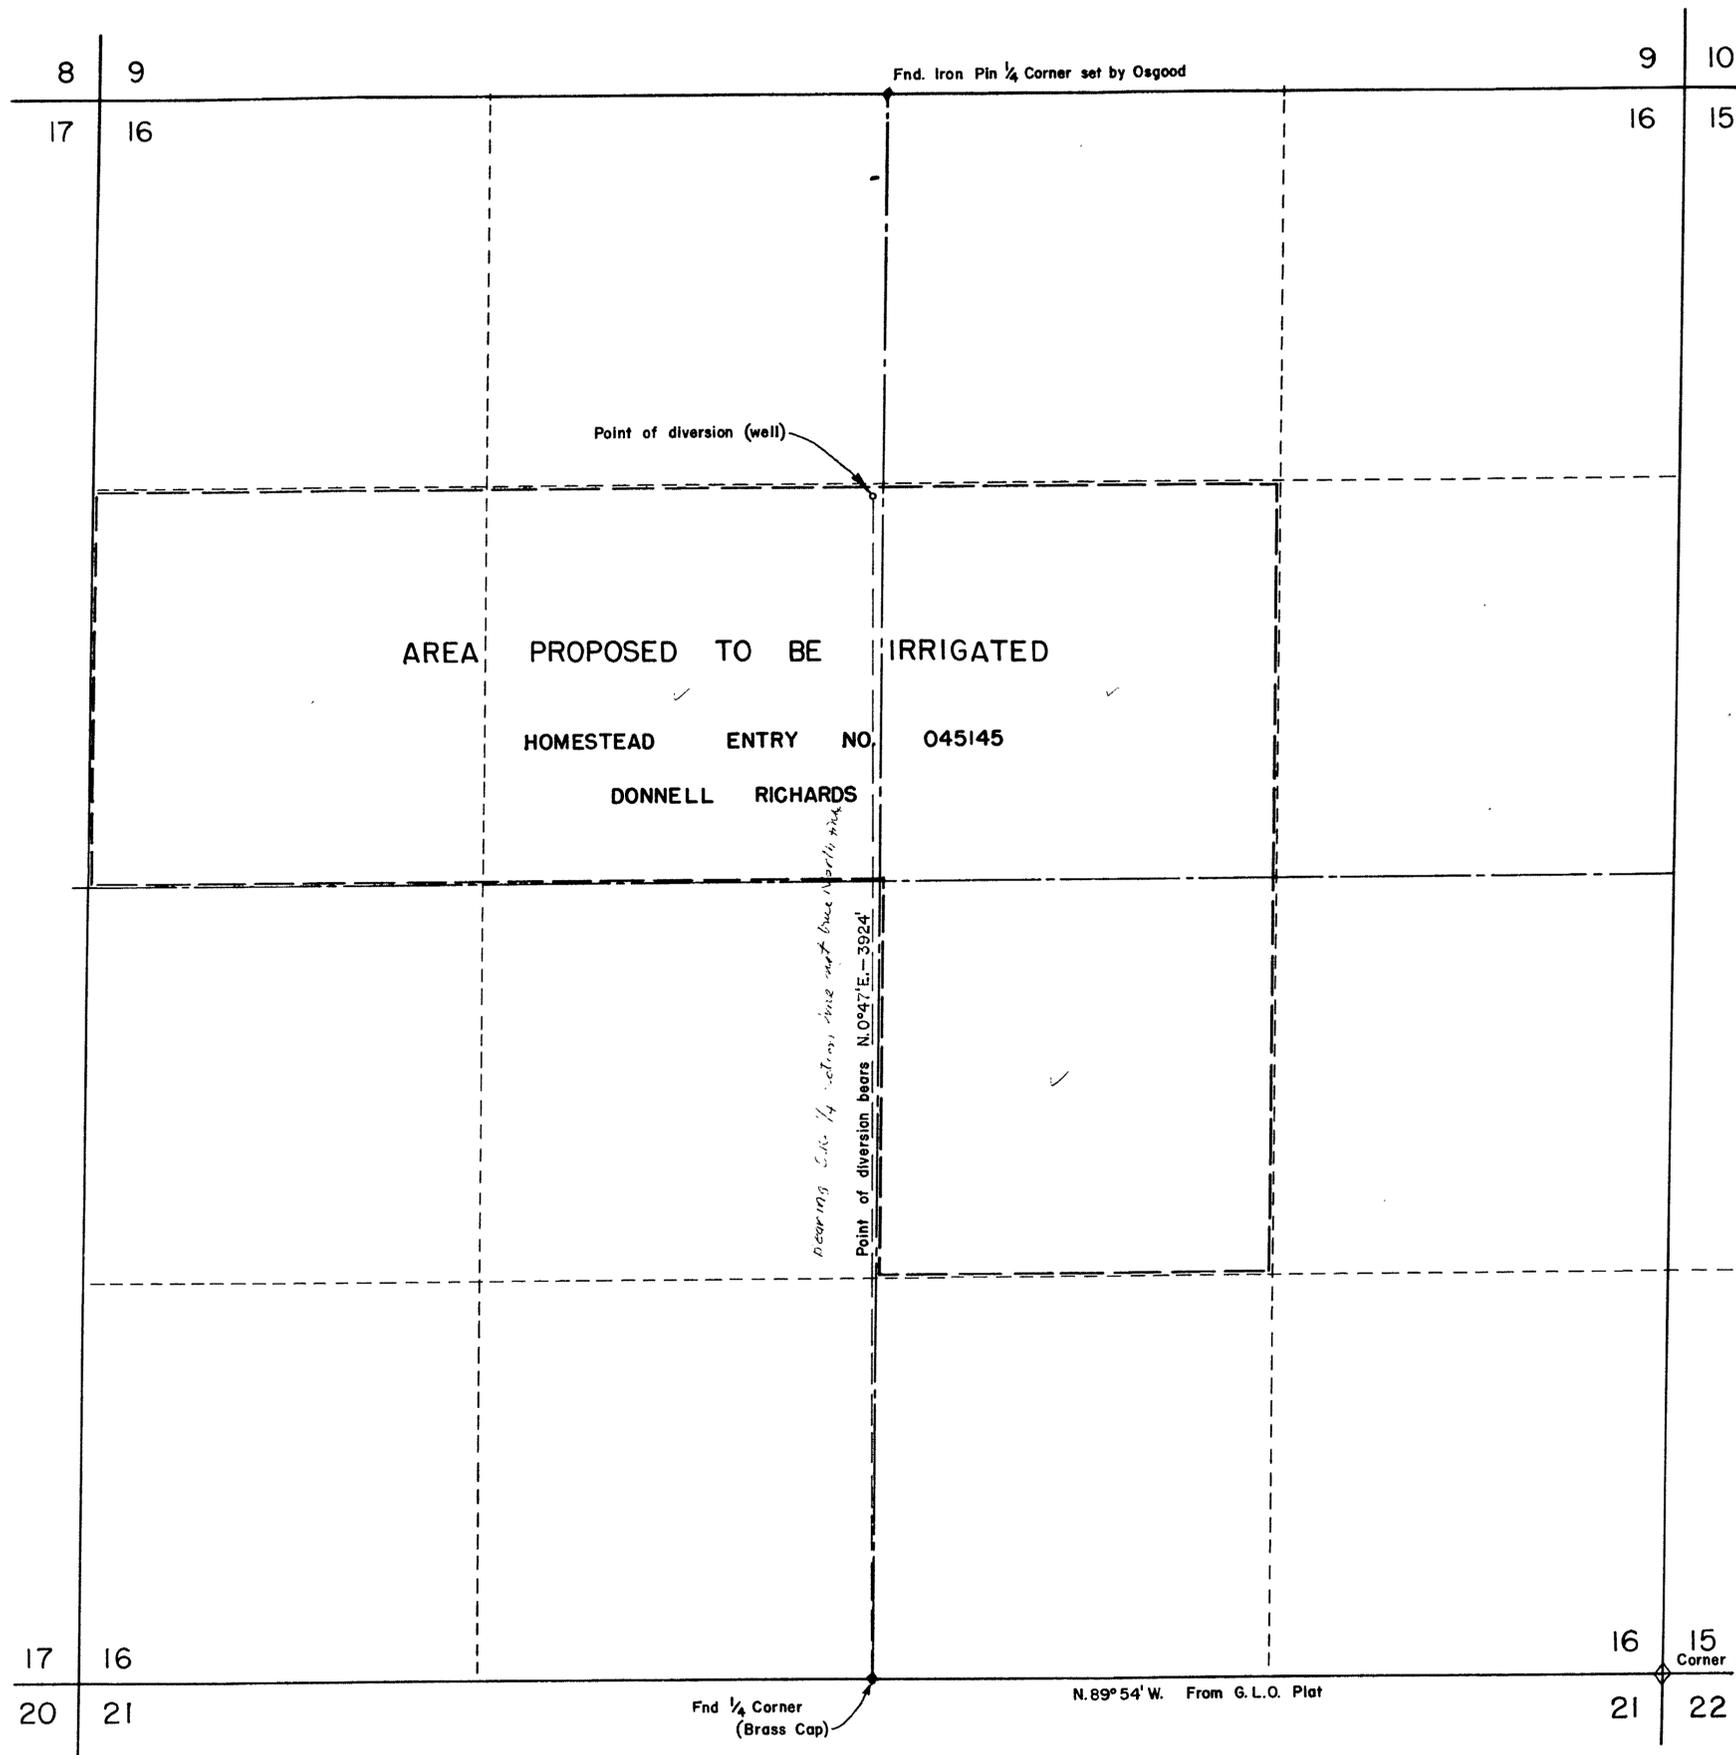

STATE OF NEVADA
COUNTY OF WASHOE : SS

I, the undersigned, being first duly sworn, depose and say that this map, consisting of one sheet, has been correctly drawn to the designated scale from field notes of a survey made by me on December 6, 1959; that it truly and correctly represents the location and extent of the works used to divert water from an underground source, in Washoe County, by Donnell Richards, for irrigation and domestic purposes.

Stann Hill Jr.
State Water Right Surveyor

Subscribed and sworn to before me this 18th day of December, 1959

D.S. Martin
Notary Public in and for the County of Washoe, State of Nevada

My commission expires Dec. 14, 1960



FILED
January 26, 1960
STATE ENGINEER'S OFFICE



SCALE: 1" = 300'

MAP
TO ACCOMPANY APPLICATION
TO APPROPRIATE WATER
FOR IRRIGATION AND
DOMESTIC PURPOSES
BY DONNELL RICHARDS
FROM AN UNDERGROUND SOURCE

1959 JAN 26 AM 8 44

18415