

STATE OF NEVADA ss.
County of White Pine

I, Robert W. Millard, being first duly sworn, depose and say that this map, consisting of one sheet, has been correctly drawn to the designated scale from field notes of a survey made under my supervision and direction between the 14th and 17th days of September that it truly and correctly represents the proposed location and extent of the works used to divert water from UNDERGROUND SOURCES in White Pine County, by

LARRY P. GIESLER



for irrigation purposes. That the proposed point of diversion, the approximate location and size of the diverting channel, all reservoirs or basins, the location and names of all other works which will cross or connect with the proposed works, and the boundary of all lands, showing by 40-acre subdivisions the areas proposed to be irrigated, are fully and correctly designed thereon.

Robert W. Millard
State Water Right Surveyor

Subscribed and sworn to before me this 2nd day of November 1959.

Margaret K. Millard
Notary Public in and for White Pine County, Nevada

My commission expires February 25, 1961.

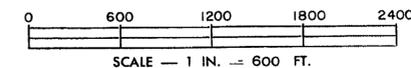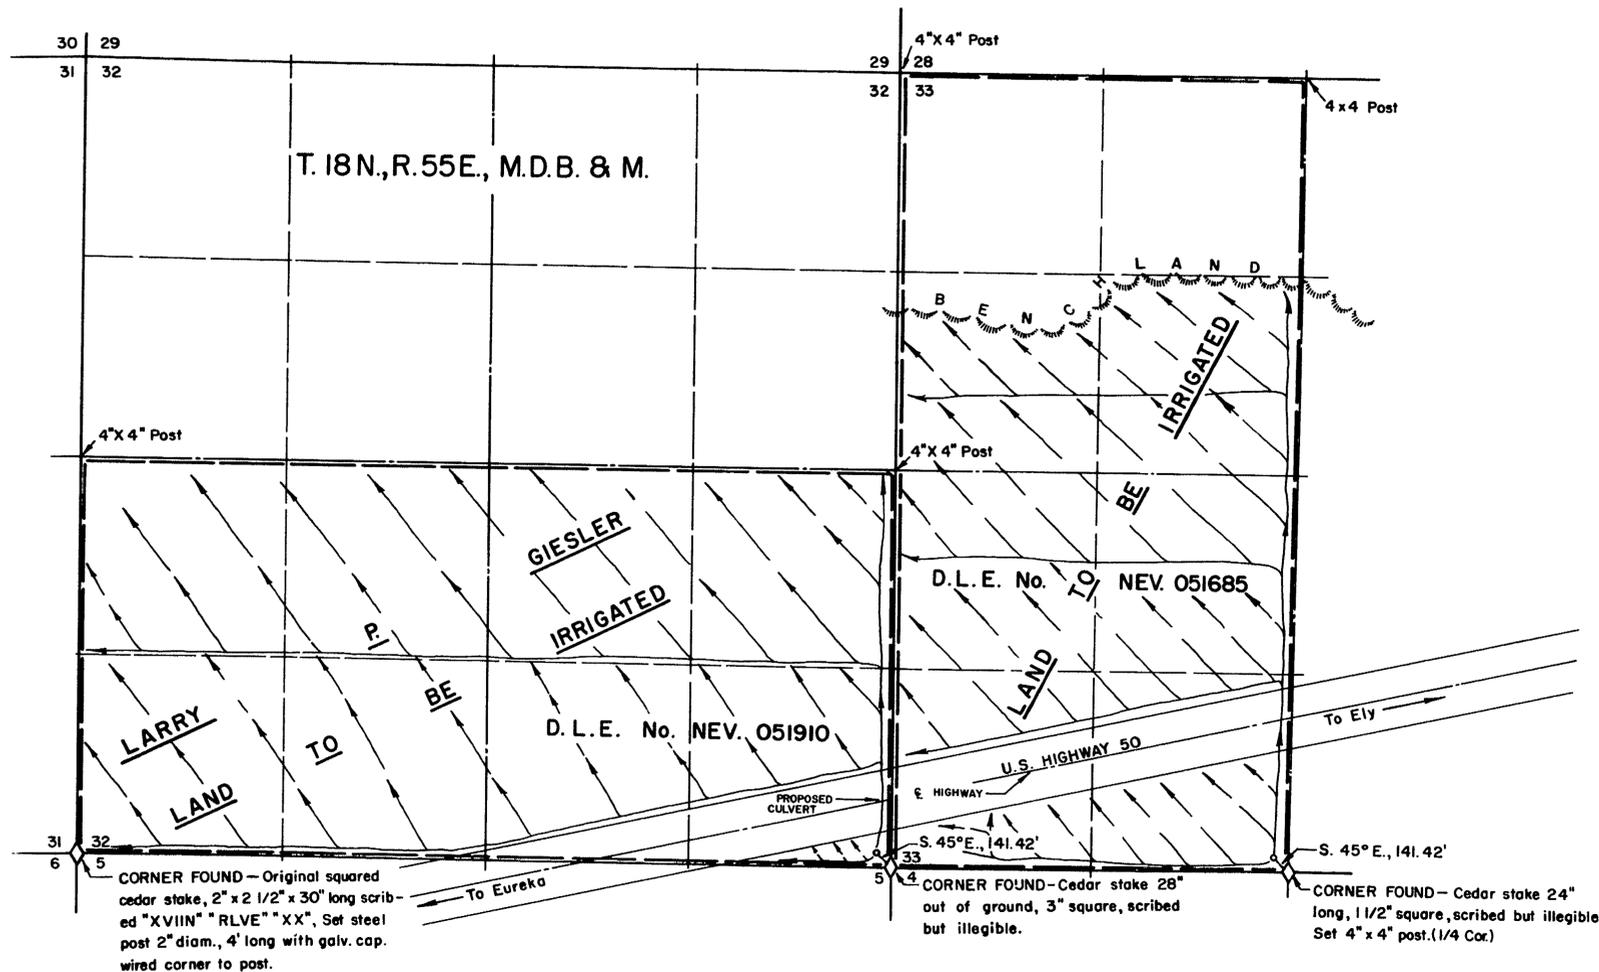

FILED
Nov. 6, 1959
STATE ENGINEER'S OFFICE

1959 NOV 6 AM 11 03

**MAP TO ACCOMPANY APPLICATION
TO APPROPRIATE WATER**
FOR- IRRIGATION & DOMESTIC
BY LARRY P. GIESLER
FROM UNDERGROUND SOURCES
SURVEYED BY F. W. MILLARD & SON ELY, NEVADA

18427